


- GENERAL NOTES:**
1. NOTIFY ARCHITECT OF ANY DISCREPANCIES AND/OR OMISSIONS.
 2. ALL CEILING GRIDS SHALL BE CENTERED IN ROOM UNLESS OTHERWISE SPECIFIED
 3. CEILING HEIGHTS TO BE 9'-0" A.F.F. UNLESS OTHERWISE SPECIFIED

| SYMBOL | DESCRIPTION |
|--------|---|
| | 2x4 RECESSED ACRYLIC LENS LED FIXTURE; RE-ELECTRICAL DRAWINGS |
| | 2x4 RECESSED ACRYLIC LENS LED FIXTURE WITH EMERGENCY BACKUP; RE-ELECTRICAL DRAWINGS |
| | 2x2 RECESSED ACRYLIC LENS LED FIXTURE; RE-ELECTRICAL DRAWINGS |
| | LED PENDANT LIGHTING; RE-ELECTRICAL DRAWINGS |
| | RECESSED 4\"/> |

| SYMBOL | DESCRIPTION |
|--------|---|
| | 2x2 CERTAINITEED SAND MICO TEGULAR CEILING TILE WITH 15/16\"/> |
| | 2x2 CERTAINITEED SYMPHONY 1 TEGULAR CEILING TILE WITH 15/16\"/> |
| | TAPED, FLOATED, TEXTURED, AND PAINTED 5/8\"/> |
| | INDICATES CEILING HEIGHT |

- KEYED NOTES:**
- 01 AT LOCATION OF TENANT PROVIDED COOLER, PROVIDE GYP. BD. FURRDOWN (TO MATCH PARTITION TYPE G2) TO TOP OF COOLER IF COOLER DOES NOT EXCEED 8'-2" IN HEIGHT.
 - 02 OPENINGS IN CEILING FOR TENANT PROVIDED OVEN VENTS SHOWN THIS LOCATION ARE APPROXIMATE AND WILL NEED TO BE FIELD VERIFIED.
 - 03 TENANT PROVIDED COMMERCIAL VENT HOOD.

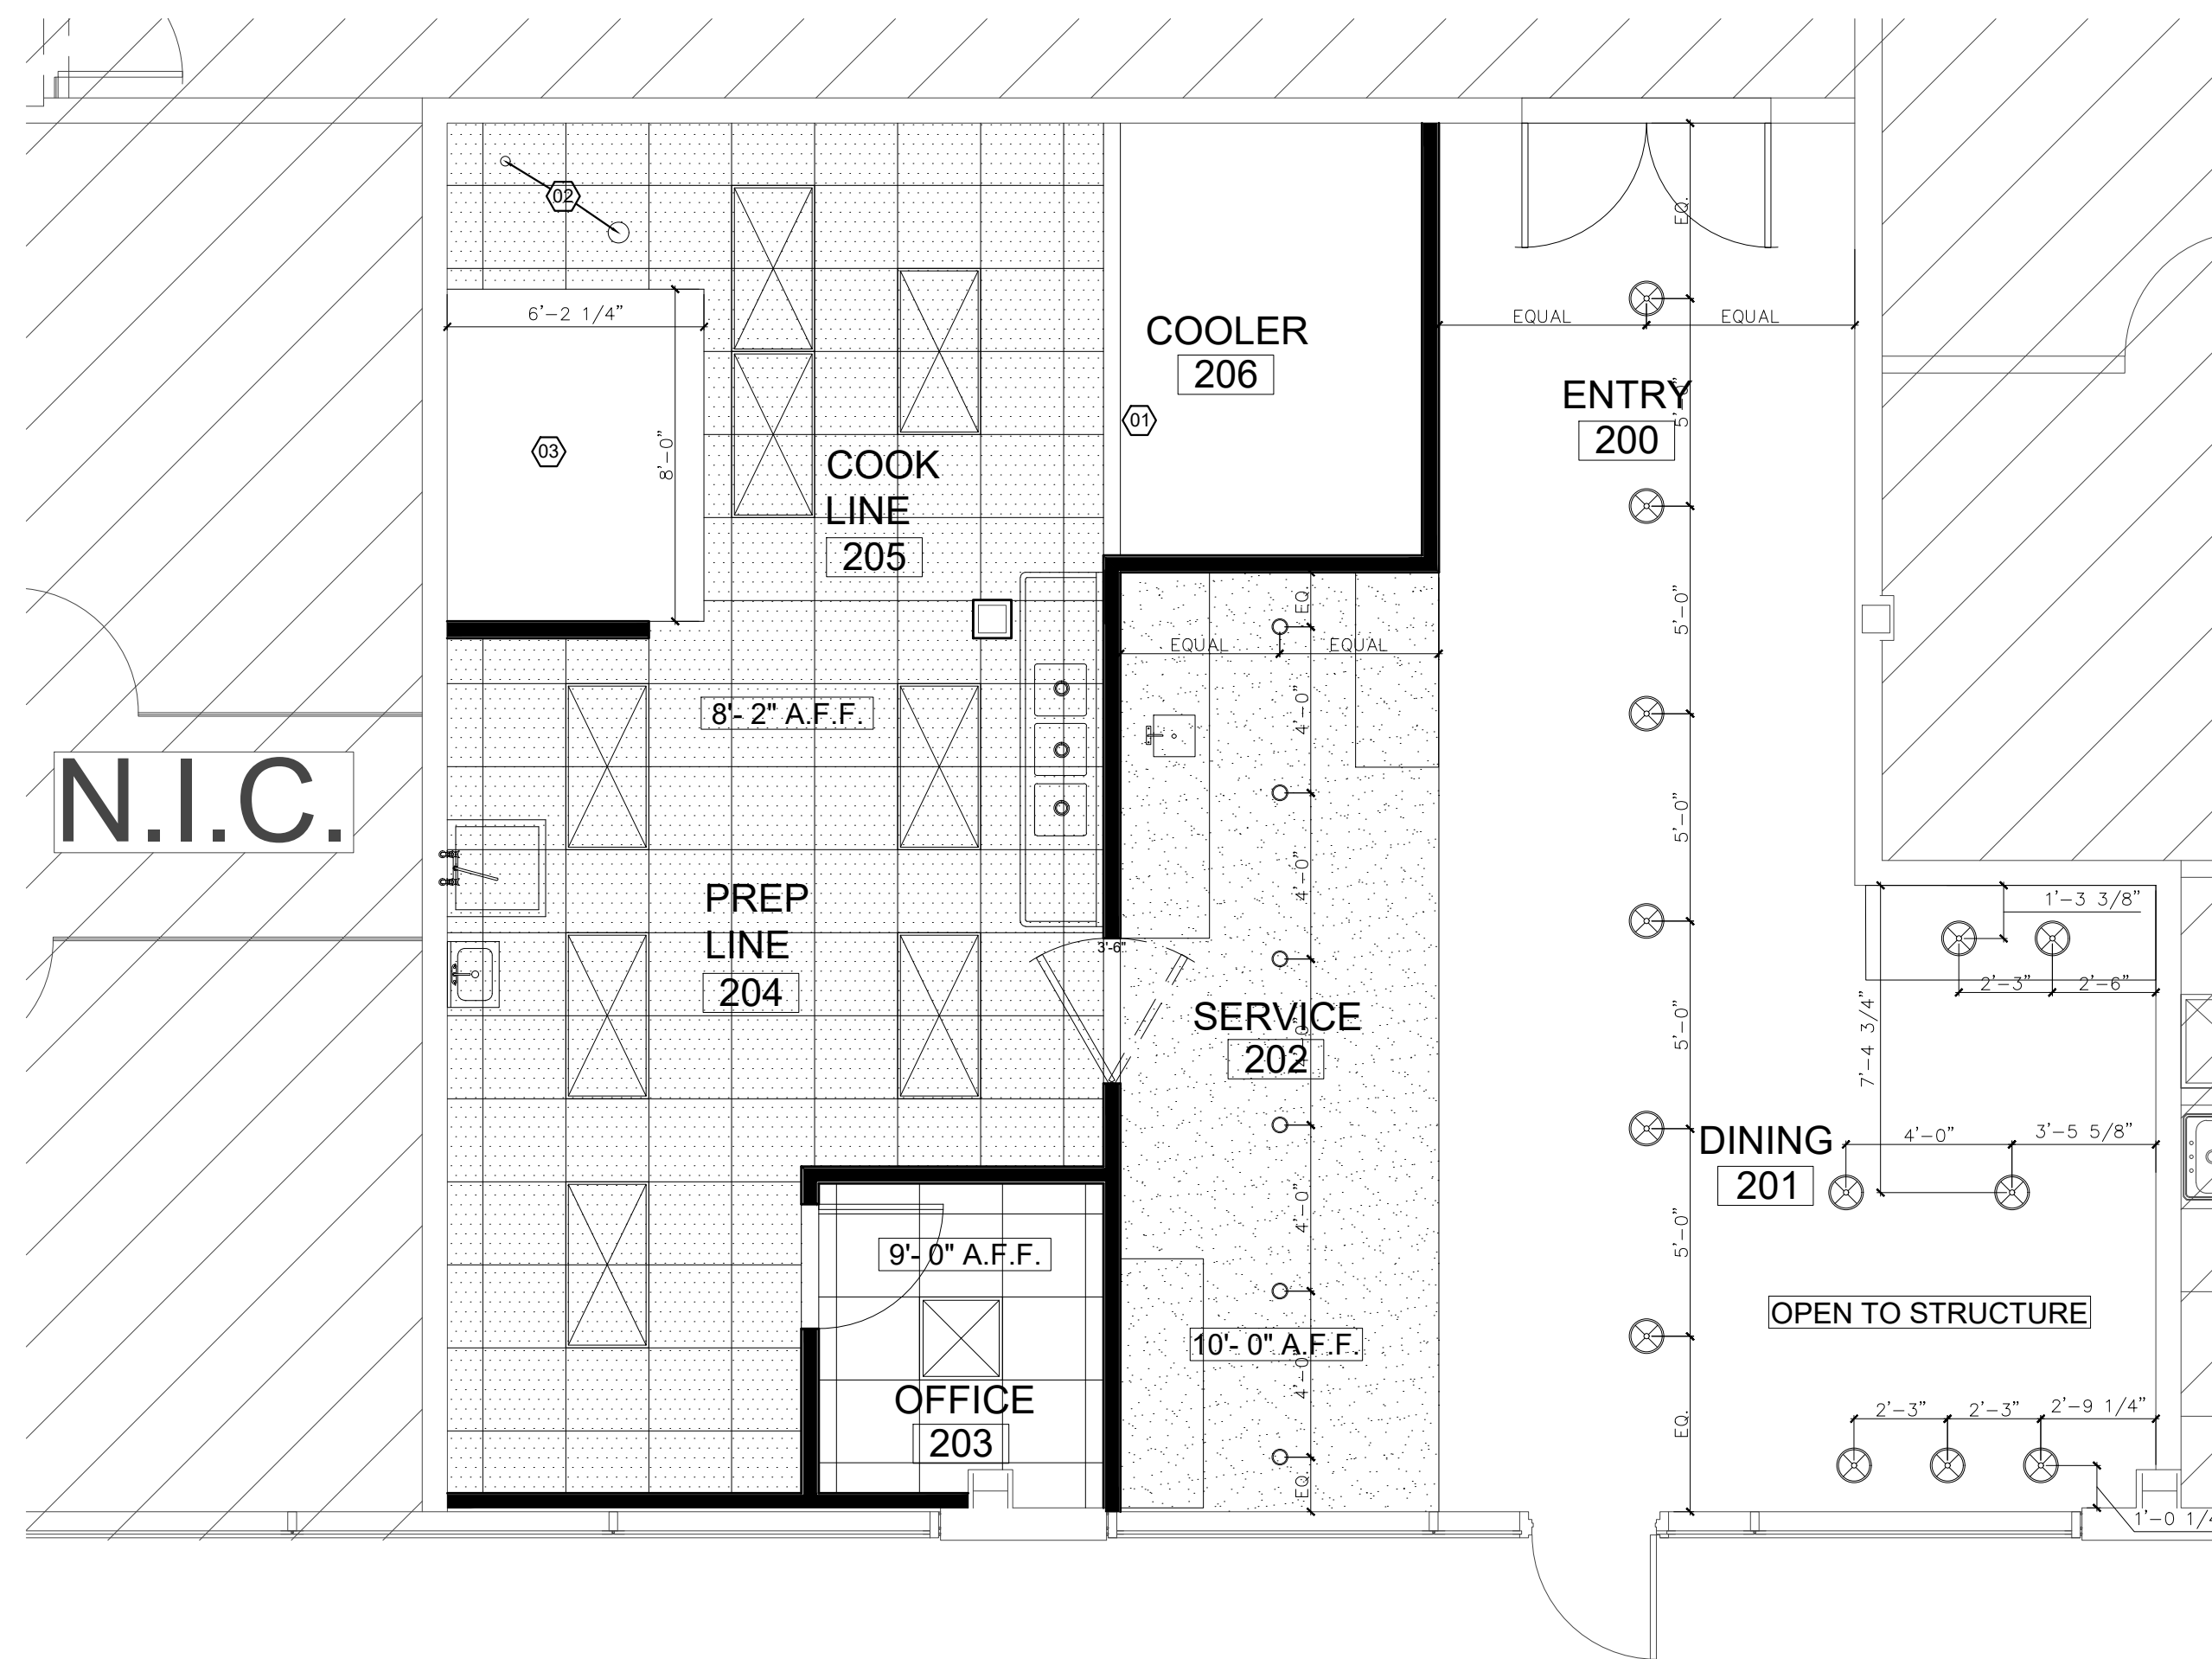

ARCHITECTURE | DESIGN | CONSTRUCTION.
 15810 PARK TEN PLACE, SUITE 300
 HOUSTON, TEXAS 77084
 713-465-4650
 www.sligroup.com

BAGEL BEE
 400 W. DAVIS, SUITE 110
 CONROE, TX 77301




PRODUCT NUMBER: 8981

| ISSUED FOR CLIENT APPROVAL | DATE |
|----------------------------|----------|
| ISSUED FOR BIDDING | 05/11/26 |
| ISSUED FOR PERMIT | 05/11/26 |
| ISSUED FOR CONSTRUCTION | |

| MARK | DESCRIPTION | DATE |
|------|--------------------------|----------|
| A | ADDENDUM A/CITY COMMENTS | 06.10.26 |

The information, ideas, designs, details, layouts, techniques, features, arrangements, plans, sequences, dimensions, allowances, tolerances, conceptions, specifications, intentions, technology or embodiments, as illustrated, arranged, displayed, noted, recorded, indicated, represented, disclosed, evidenced, detailed or otherwise reduced to tangible form hereon, either expressly, inherently or by implication, are the confidential and proprietary information of SLI Design, Inc., and shall not be used for any purpose other than the specific project or undertaking identified on the drawing title block or legend for which they are and have been prepared by SLI Design, Inc. Any other reproduction, disclosure or use of any portion of the confidential and proprietary information of SLI Design, Inc., shall be a breach of the obligation of confidence created by the acceptance of this drawing from SLI Design, Inc. for a specific project or Contract. Any copying, duplicating, reproducing, utilization, alteration, modification, revision or change to this drawing, is expressly prohibited unless done with the prior written consent or approval of SLI Design, Inc., and shall not be undertaken without receipt of such prior written approval. This drawing is loaned by SLI Design, Inc., for the limited purpose of complying with a specific Contract. The drawing remains the property of SLI Design, Inc., and shall be returned upon request or completion of the contract, unless specifically authorized by Contract, under which it was loaned.

PRINT DATE Jun 10, 2026 - 10:31am

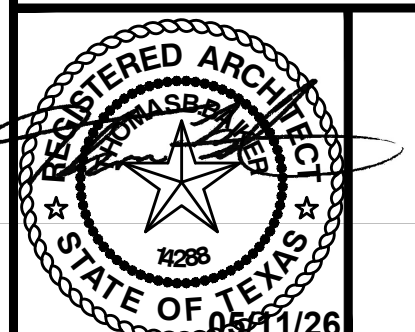

DRAWING TITLE
REFLECTED CEILING PLAN

| | | |
|-------------|----|-----------|
| DRAWN BY | CM | SHEET NO. |
| CHECKED BY | TB | A-4.00 |
| APPROVED BY | TB | |

01 FLOOR PLAN
 SCALE: 1/4" = 1'-0"