



ARCHITECTURE PLANNING INTERIOR DESIGN  
 15810 PARK TEN PLACE, SUITE 300  
 HOUSTON, TEXAS 77084  
 713-465-4650  
 www.sligroup.com

© COPYRIGHT

**BAGEL BEE**




**400 W. DAVIS, SUITE 110  
 CONROE, TX 77301**

PROJECT NUMBER: **8981**

MATERIAL LEGEND						
FLOOR						
CODE	MFG	SERIES	COLOR	ITEM #	SIZE	NOTES
FT-1	ARIZONA TILE	QUARRY COLONIAL	GREY		6" X 6"	
CF-1		POLISHED CONCRETE	NATURAL GRAY			
GR-1	CUSTOM	PRISM SCG	SADDLE BROWN			1/8" THICKNESS
BASE						
CODE	MFG	SERIES	COLOR	ITEM #	SIZE	NOTES
TB-1	ARIZONA TILE	QUARRY COLONIAL	GREY		6" X 6"	
RB-1	FLEXCO	WALLFLOWERS	ARCTIC WHITE	029	4" COVE	COIL MATERIAL
WALLS						
CODE	MFG	SERIES	COLOR	ITEM #	SIZE	NOTES
PA-1	SHERWIN WILLIAMS	EMERALD INTERIOR ACRYLIC LATEX	SNOWBOUND	SW-7004		1 COAT PRIMER, 2 COATS ACRYLIC LATEX, EGGSHELL FINISH
PA-2	SHERWIN WILLIAMS	INDUSTRIAL WATERBORNE ACRYLIC DRYFALL PAINT	IRON ORE	SW-7069		FLAT FINISH
WT-1	ARIZONA TILE	PALOMA	ALABASTER		3" X 6"	GLOSSY
FRP-1			WHITE			
SSP-1		STAINLESS STEEL PANEL				18 GA FLOOR-TO-CEILING, PROVIDE TRIM AT PANEL JOINTS AND CORNERS
GR-2	PENDING EVELYN CONFIRMATION					1/8" THICKNESS
PLASTIC LAMINATE						
CODE	MFG	SERIES	COLOR	ITEM #	SIZE	NOTES
PL-1	WILSONART	HD LAMINATE	RALEIGH WALNUT	17015K-67		DOOR AND CABINETRY
STONE / SOLID SURFACE						
CODE	MFG	SERIES	COLOR	ITEM #	SIZE	NOTES
ST-1	ARIZONA TILE	DELLA TERRA QUARTZ	GEMSTONE BEIGE-N		126" X 63"	3CM SINGLE LAYER
CEILING						
CODE	MFG	SERIES	COLOR	ITEM #	SIZE	NOTES
C-1	ARMSTRONG	FRAMEALL-DRYWALL GRID				
C-2	OPEN TO STRUCTURE ABOVE		PA-2			PAINT ALL DUCT WORK, CONDUIT, STRUCTURE, ETC. WITH PA-2 AT OPEN CEILING
C-3	ARMSTRONG	KITCHEN ZONE			2'X4'	PRELUDE XL 15/16" EXPOSED T, CEILING TILE #672
C-4	ARMSTRONG	FINE FISSURED			2'X4'	PRELUDE XL 15/16" EXPOSED T, CEILING TILE #1729

ROOM FINISH SCHEDULE								
NO.	ROOM	FLOOR	BASE	WALL ▶	WALL ▲	WALL ◀	WALL ▼	CEILING
200	ENTRY	CF-1	RB-1	PA-1	PA-1	PA-1	OPEN	C-2
201	DINING	CF-1	RB-1	PA-1	PA-1	OPEN	EXISTING STOREFRONT	C-2
202	SERVICE	CF-1	RB-1	OPEN	WT-1	WT-1	EXISTING STOREFRONT	C1
203	OFFICE	CF-1	RB-1	PA-1	PA-1	PA-1	PA-1	C-4
204	PREP LINE	FT-1	TB-1	FRP-1	FRP-1	FRP-1	FRP-1	C-5
205	COOK LINE	FT-1	TB-1	N/A	SSP-1/FRP-1	SSP-1	SSP-1	C-5

GENERAL NOTES	
NO.	DESCRIPTION
1	Submit a 12"x12" sample of all wall finishes to SLI for approval
2	Provide shop drawings for all plastic laminate case goods
3	All carpet/VCT transitions to be flush
4	Rubber transition strips to be installed all other transitions; ceramic to VCT
5	Rubber transition strips to be installed all other transitions; rubber tile to glue down carpet
6	All grout lines to be sealed
7	All wall covering material supplied and installed by SLI
8	Reno TX Schluter material transition strips to be installed between ceramic tile and glue-down carpet
9	All VCT to be sealed with 3-5 coats of wax, buff between coats
10	Any remaining material to be given to client as attic stock

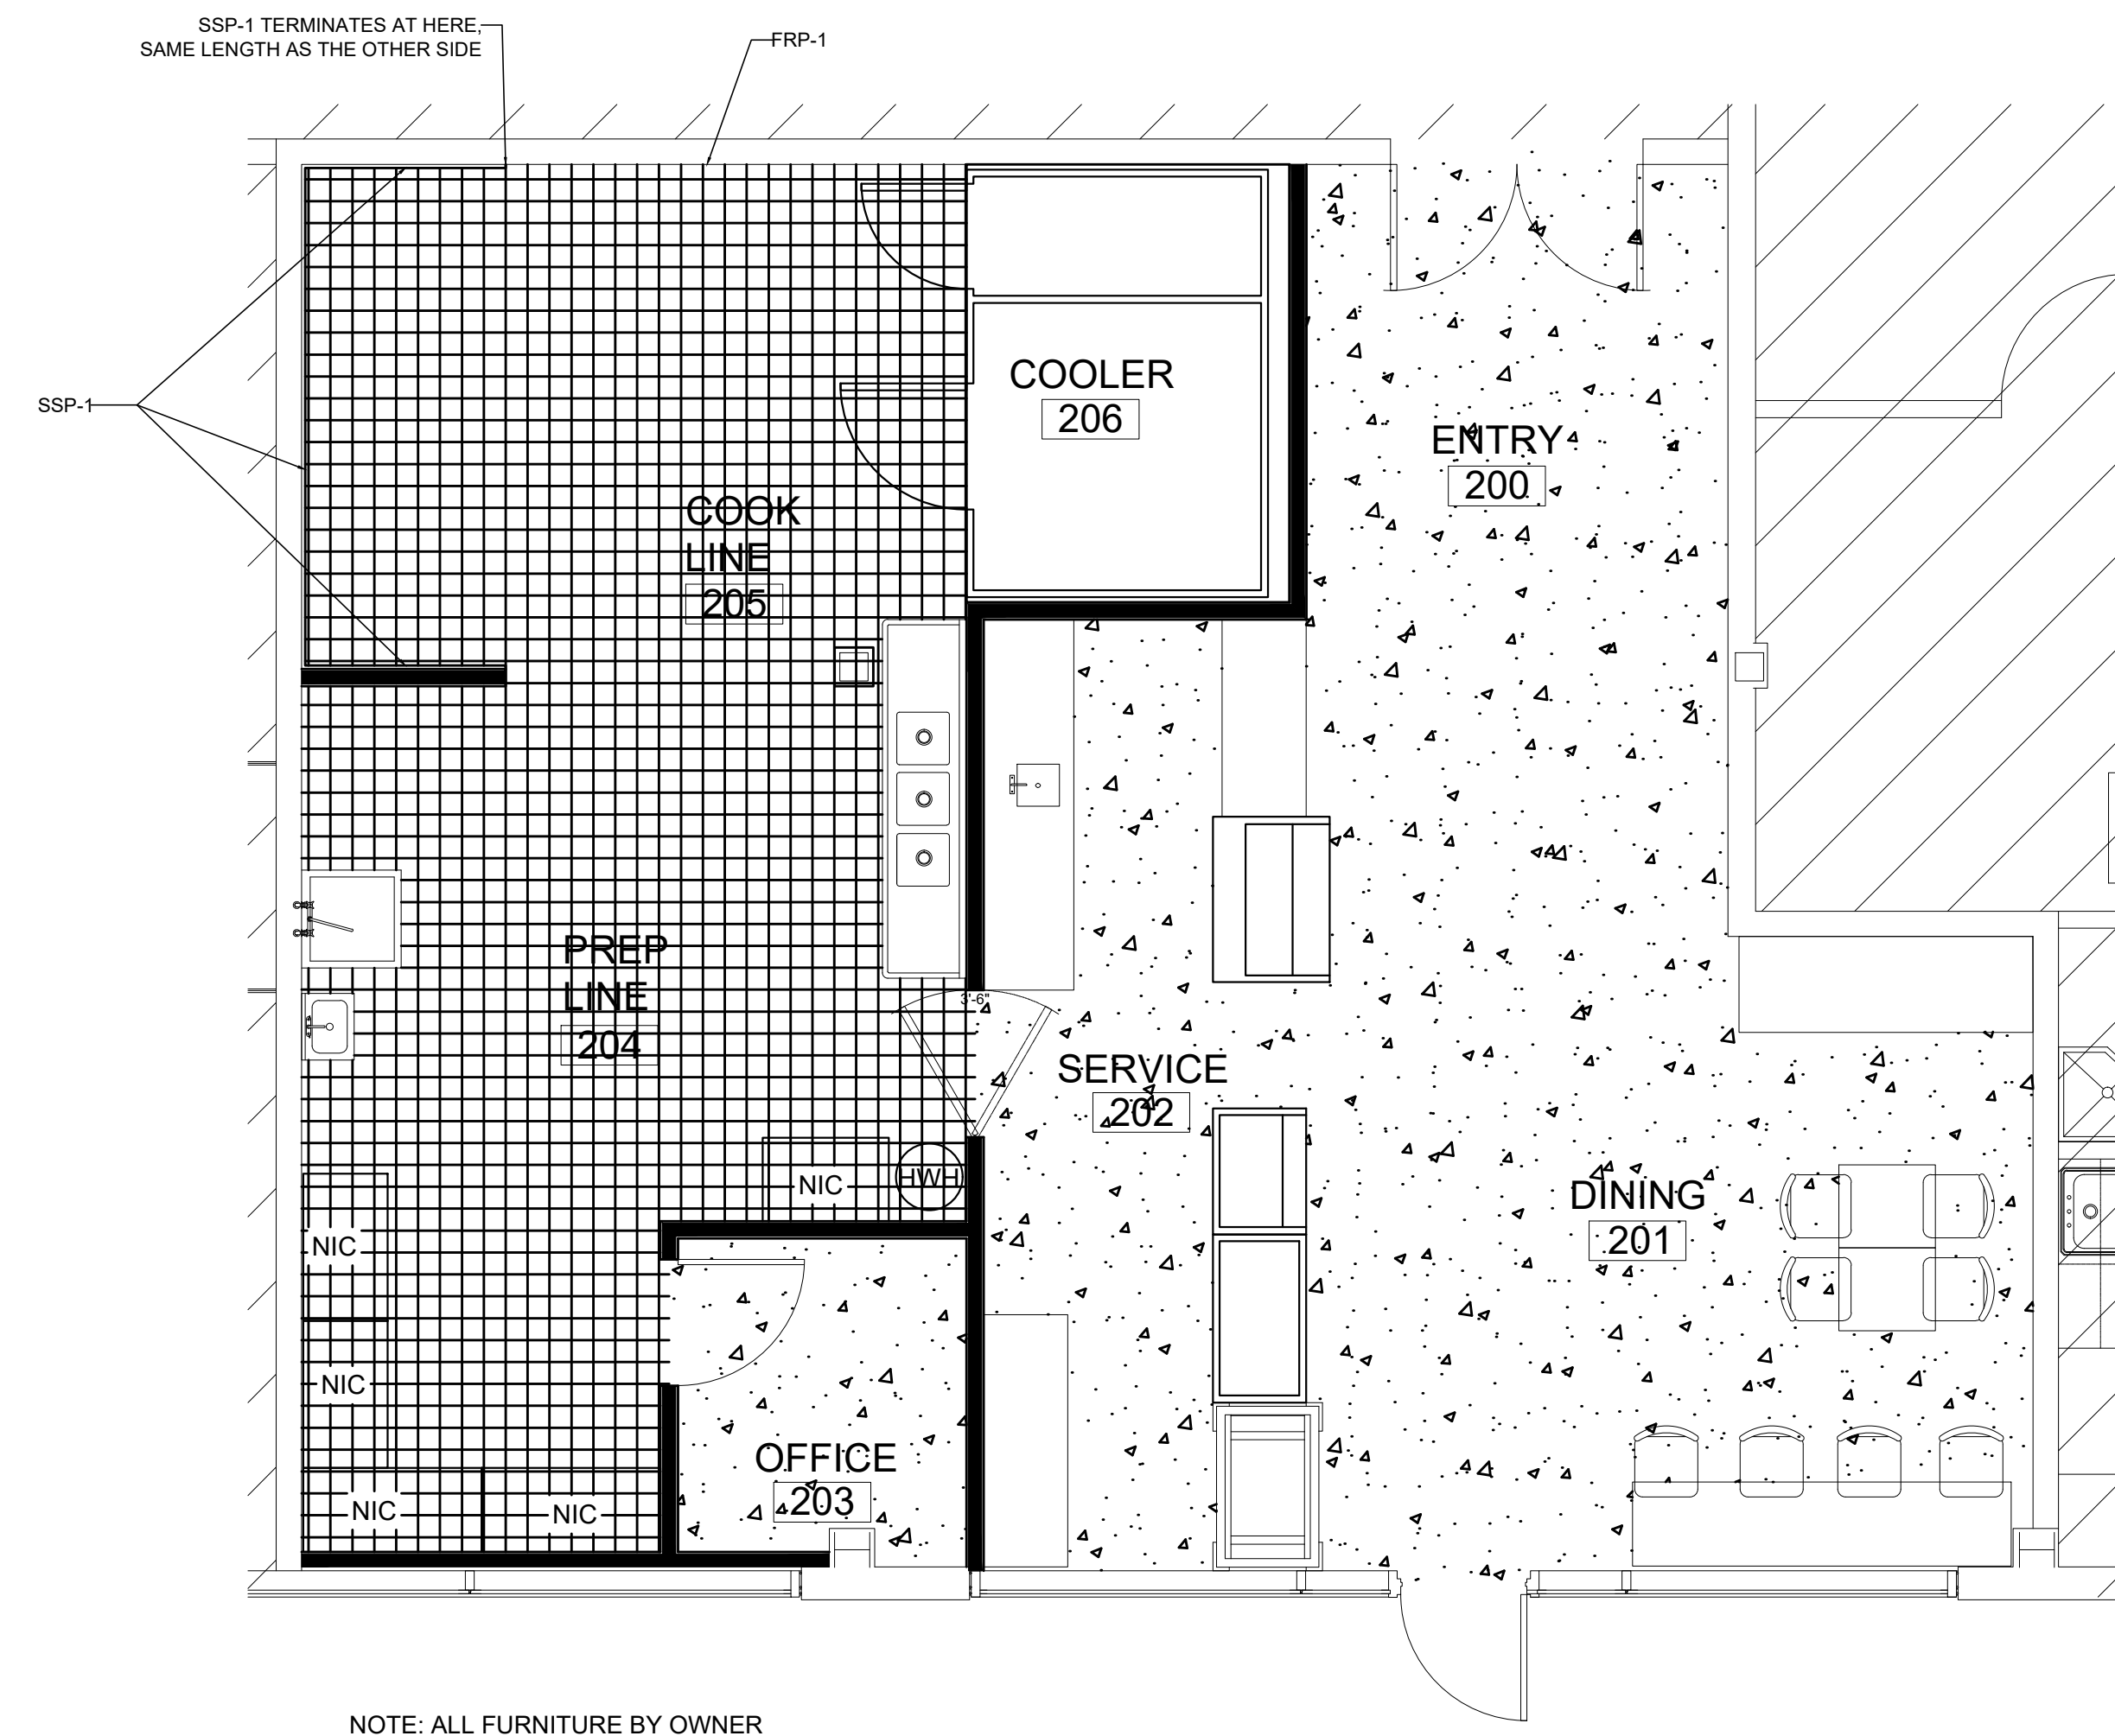

The information, ideas, designs, details, layouts, techniques, features, arrangements, plans, sequences, dimensions, allowances, tolerances, conceptions, specifications, intentions, technology or embodiments, as illustrated, arranged, displayed, noted, recorded, indicated, represented, disclosed, evidenced, detailed or otherwise reduced to tangible form hereon, either expressly, inherently or by implication, are the confidential and proprietary information of SLI Design, Inc., and shall not be used for any purpose other than the specific project or undertaking identified on the drawing title block or legend for which they are and have been prepared by SLI Design, Inc. Any other reproduction, disclosure or use of any portion of the confidential and proprietary information of SLI Design, Inc., shall be a breach of the obligation of confidence created by the acceptance of this drawing from SLI Design, Inc. for a specific project or Contract. Any copying, duplicating, reproducing, utilization, alteration, modification, revision or change to this drawing, is expressly prohibited unless done with the prior written consent or approval of SLI Design, Inc., and shall not be undertaken without receipt of such prior written approval. This drawing is loaned by SLI Design, Inc., for the limited purpose of complying with a specific Contract. The drawing remains the property of SLI Design, Inc., and shall be returned upon request or completion of the contract, unless specifically authorized by Contract, under which it was loaned.

PRINT DATE May 10, 2026 - 2:39pm

DRAWING TITLE	
INTERIOR FINISH PLAN	
DRAWN BY	XX
CHECKED BY	XX
APPROVED BY	XX

SHEET NO.	
A-12.00	

01 FLOOR PLAN  
 SCALE: 1/4" = 1'-0"