


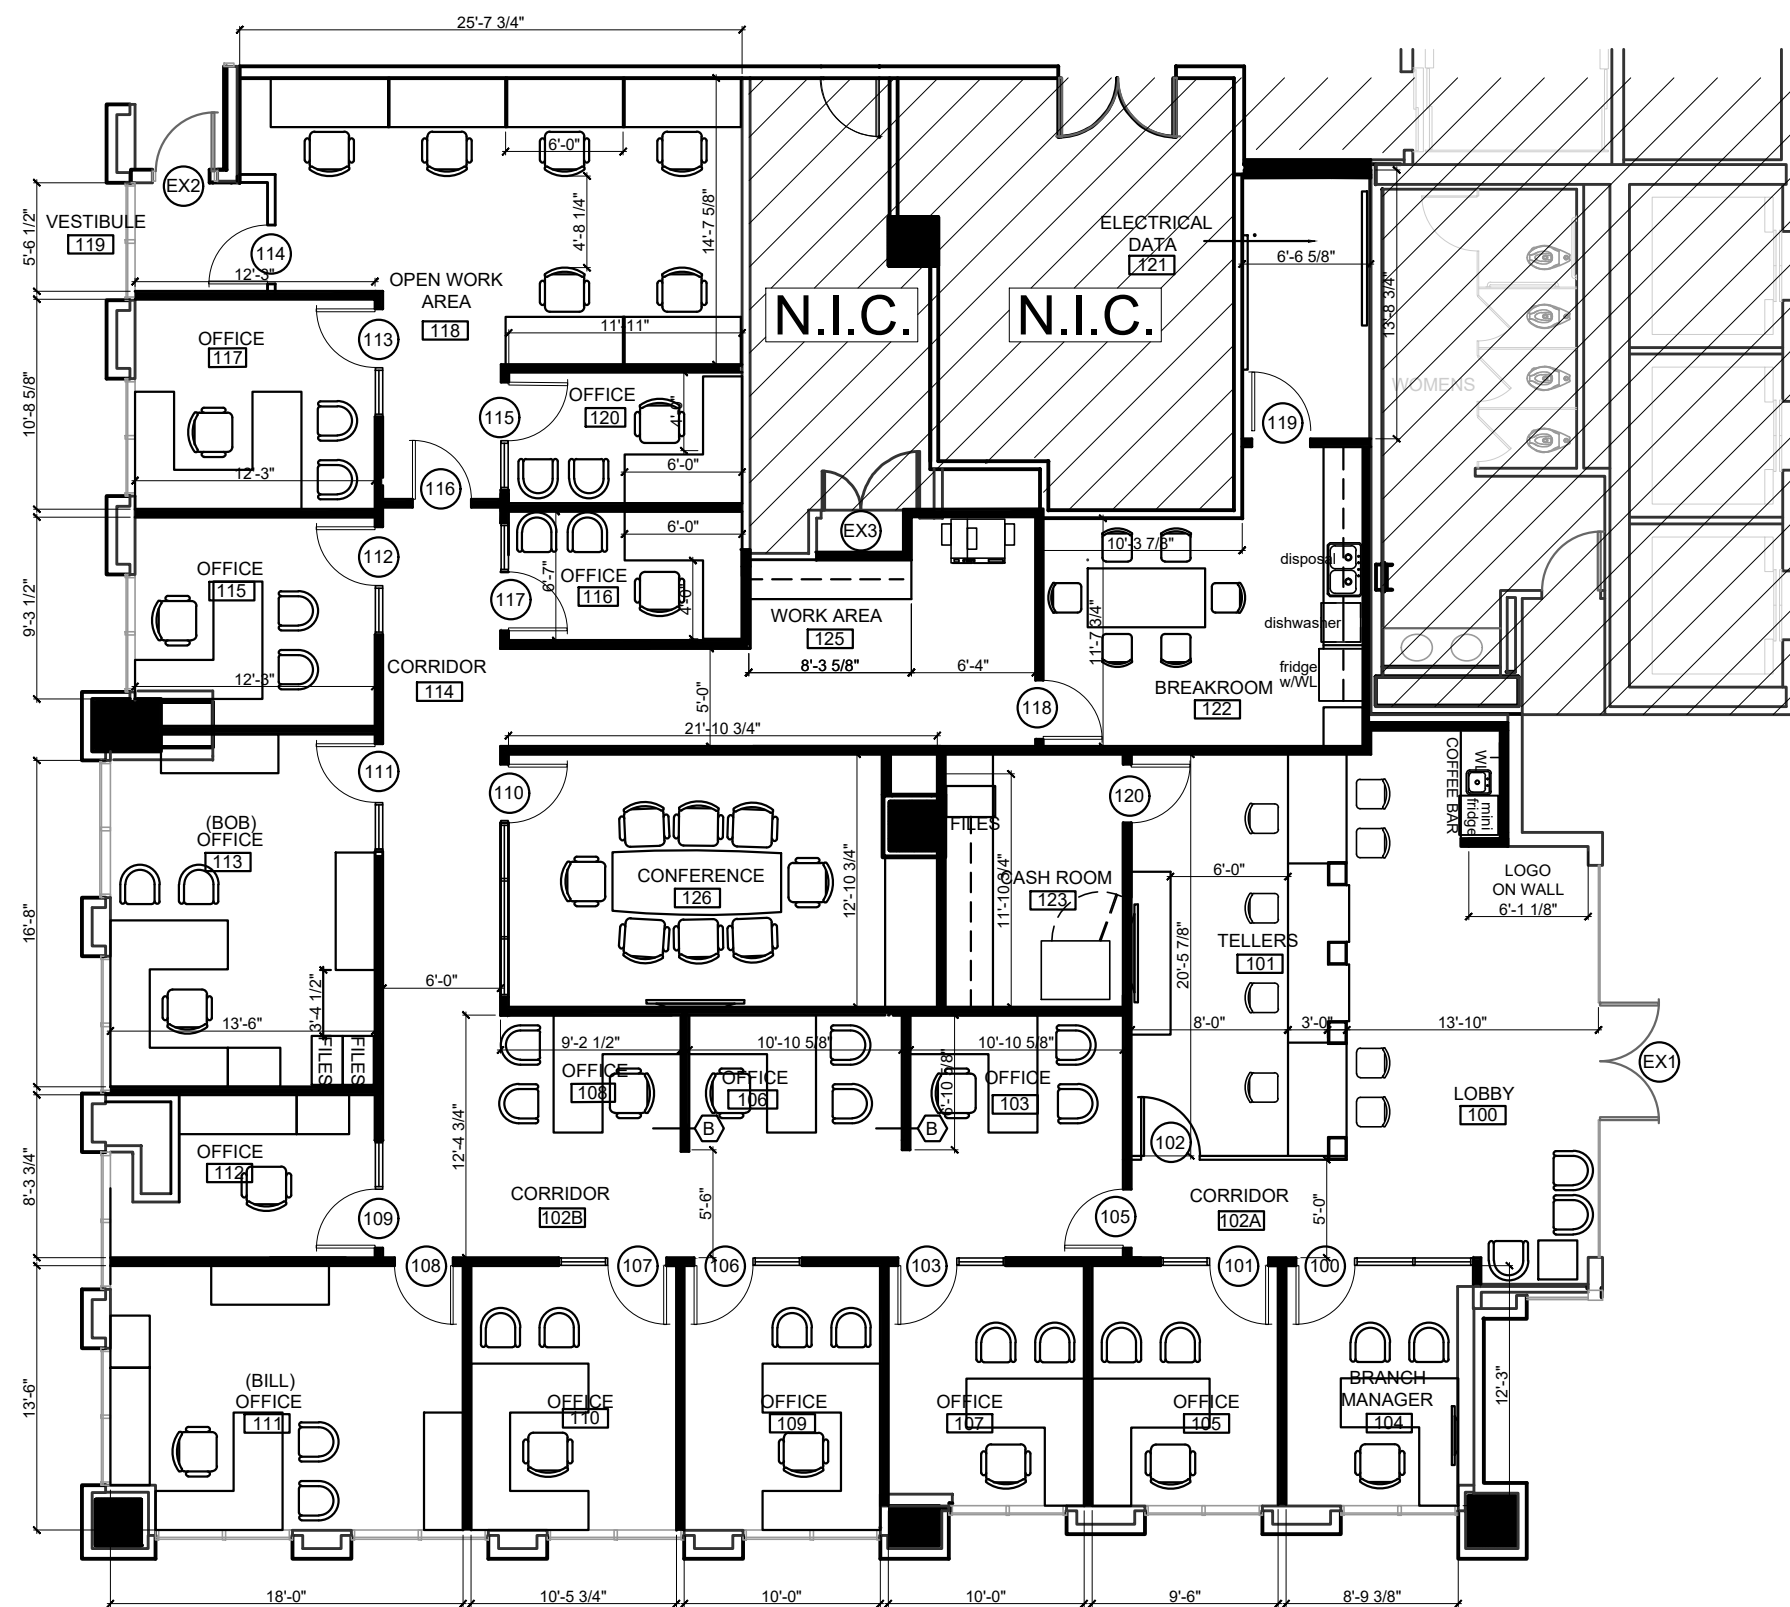

01 FLOOR PLAN  
SCALE: 1/4" = 1'-0"



ARCHITECTURE | DESIGN | CONSTRUCTION.  
15810 PARK TEN PLACE, SUITE 300  
HOUSTON, TEXAS 77084  
713-465-4650  
www.sligroup.com

ALBA BANK  
11700 Katy Freeway  
Suite 175  
Houston TX 77079

AND THERE WAS A LOT OF

[illegible]

The information, ideas, designs, details, layouts, techniques, features, drawings, plans, sketches, dimensions, allowances, tolerances, conceptions, specifications, intentions, technology or embodiments, as illustrated, arranged, displayed, not recorded, included, represented, disclosed, evidenced or otherwise reduced to tangible form, shall remain the sole property of SLS Design, Inc., its employees and proprietary information of SLS Design, Inc., and shall not be used for any purpose other than the specific project or undertaking identified on the drawing title block legend for which they are and have been prepared by SLS Design, Inc. Any reuse, reproduction, modification, alteration, distribution, disclosure, or dissemination of information of SLS Design, Inc., shall be a breach of the obligation of confidence owed by the acceptance of this drawing from SLS Design, Inc. for a specific project or Contract. Any copying, duplicating, reproducing, utilizing, alteration, modification, reuse, reproduction, distribution, disclosure, or dissemination of information without written consent or approval of SLS Design, Inc., shall not be undertaken without receipt of such prior written approval. This drawing is loaned by SLS Design, Inc. under the limited purpose of complying with a specific Contract. The drawing remains the property of SLS Design, Inc. and shall not be used for any other project or Contract, unless specifically authorized by Contract, under which it was loaned.

PRINT DATE Aug 14, 2026 - 2:17pm

|               |    |                                                  |
|---------------|----|--------------------------------------------------|
| DRAWING TITLE |    | FLOOR PLAN<br><br>SHEET NO.<br><br><b>A-1.00</b> |
| DRAWN BY      | JB |                                                  |
| CHECKED BY    | BL |                                                  |
| APPROVED BY   | BL |                                                  |