



Enter address here

E/BE Project Number : 26129.00

ISSUED FOR CLIENT APPROVAL	DATE
ISSUED FOR BIDDING	09/11/26
ISSUED FOR PERMIT	09/11/26
ISSUED FOR CONSTRUCTION	

REVISIONS

MARK	DESCRIPTION	DATE
	70% REVIEW SET	07/29/26
	90% REVIEW SET	08/20/26
	ISSUE FOR PERMIT & BID	09/11/26

The information, ideas, designs, details, layouts, techniques, features, arrangements, plans, sequences, dimensions, allowances, tolerances, conceptions, specifications, calculations, drawings, and other data, in whatever form displayed, noted, recorded, indicated, represented, disclosed, evidenced, detailed or otherwise reduced to tangible form herein, either expressly, inherently or by implication, are the confidential and proprietary information of SLL Design, Inc., and shall not be used, copied, reproduced, or otherwise disclosed, arranged, identified on the drawing title block or legend for which they are and have been prepared by SLL Design, Inc. Any other reproduction, disclosure or use of any information contained herein, without the express written consent of SLL Design, Inc., shall constitute a breach of the obligation of confidence created by the acceptance of this drawing from SLL Design, Inc. for a specific project or contract. Any copying, duplicating, reproducing, utilization, alteration, modification, revision or change to this drawing, without the express written consent of SLL Design, Inc., shall constitute a breach of Design, Inc., and shall not be undertaken without receipt of such prior written approval. This drawing is loaned by SLL Design, Inc., for the limited purpose of use in connection with the project for which it was prepared. Upon completion of Design, Inc., and shall be returned upon request or completion of the contract, unless specifically authorized by Contract, under which it was loaned.




09/11/2026

DRAWING TITLE

MEP SITE PLAN

SHEET NO

MEP-4.00

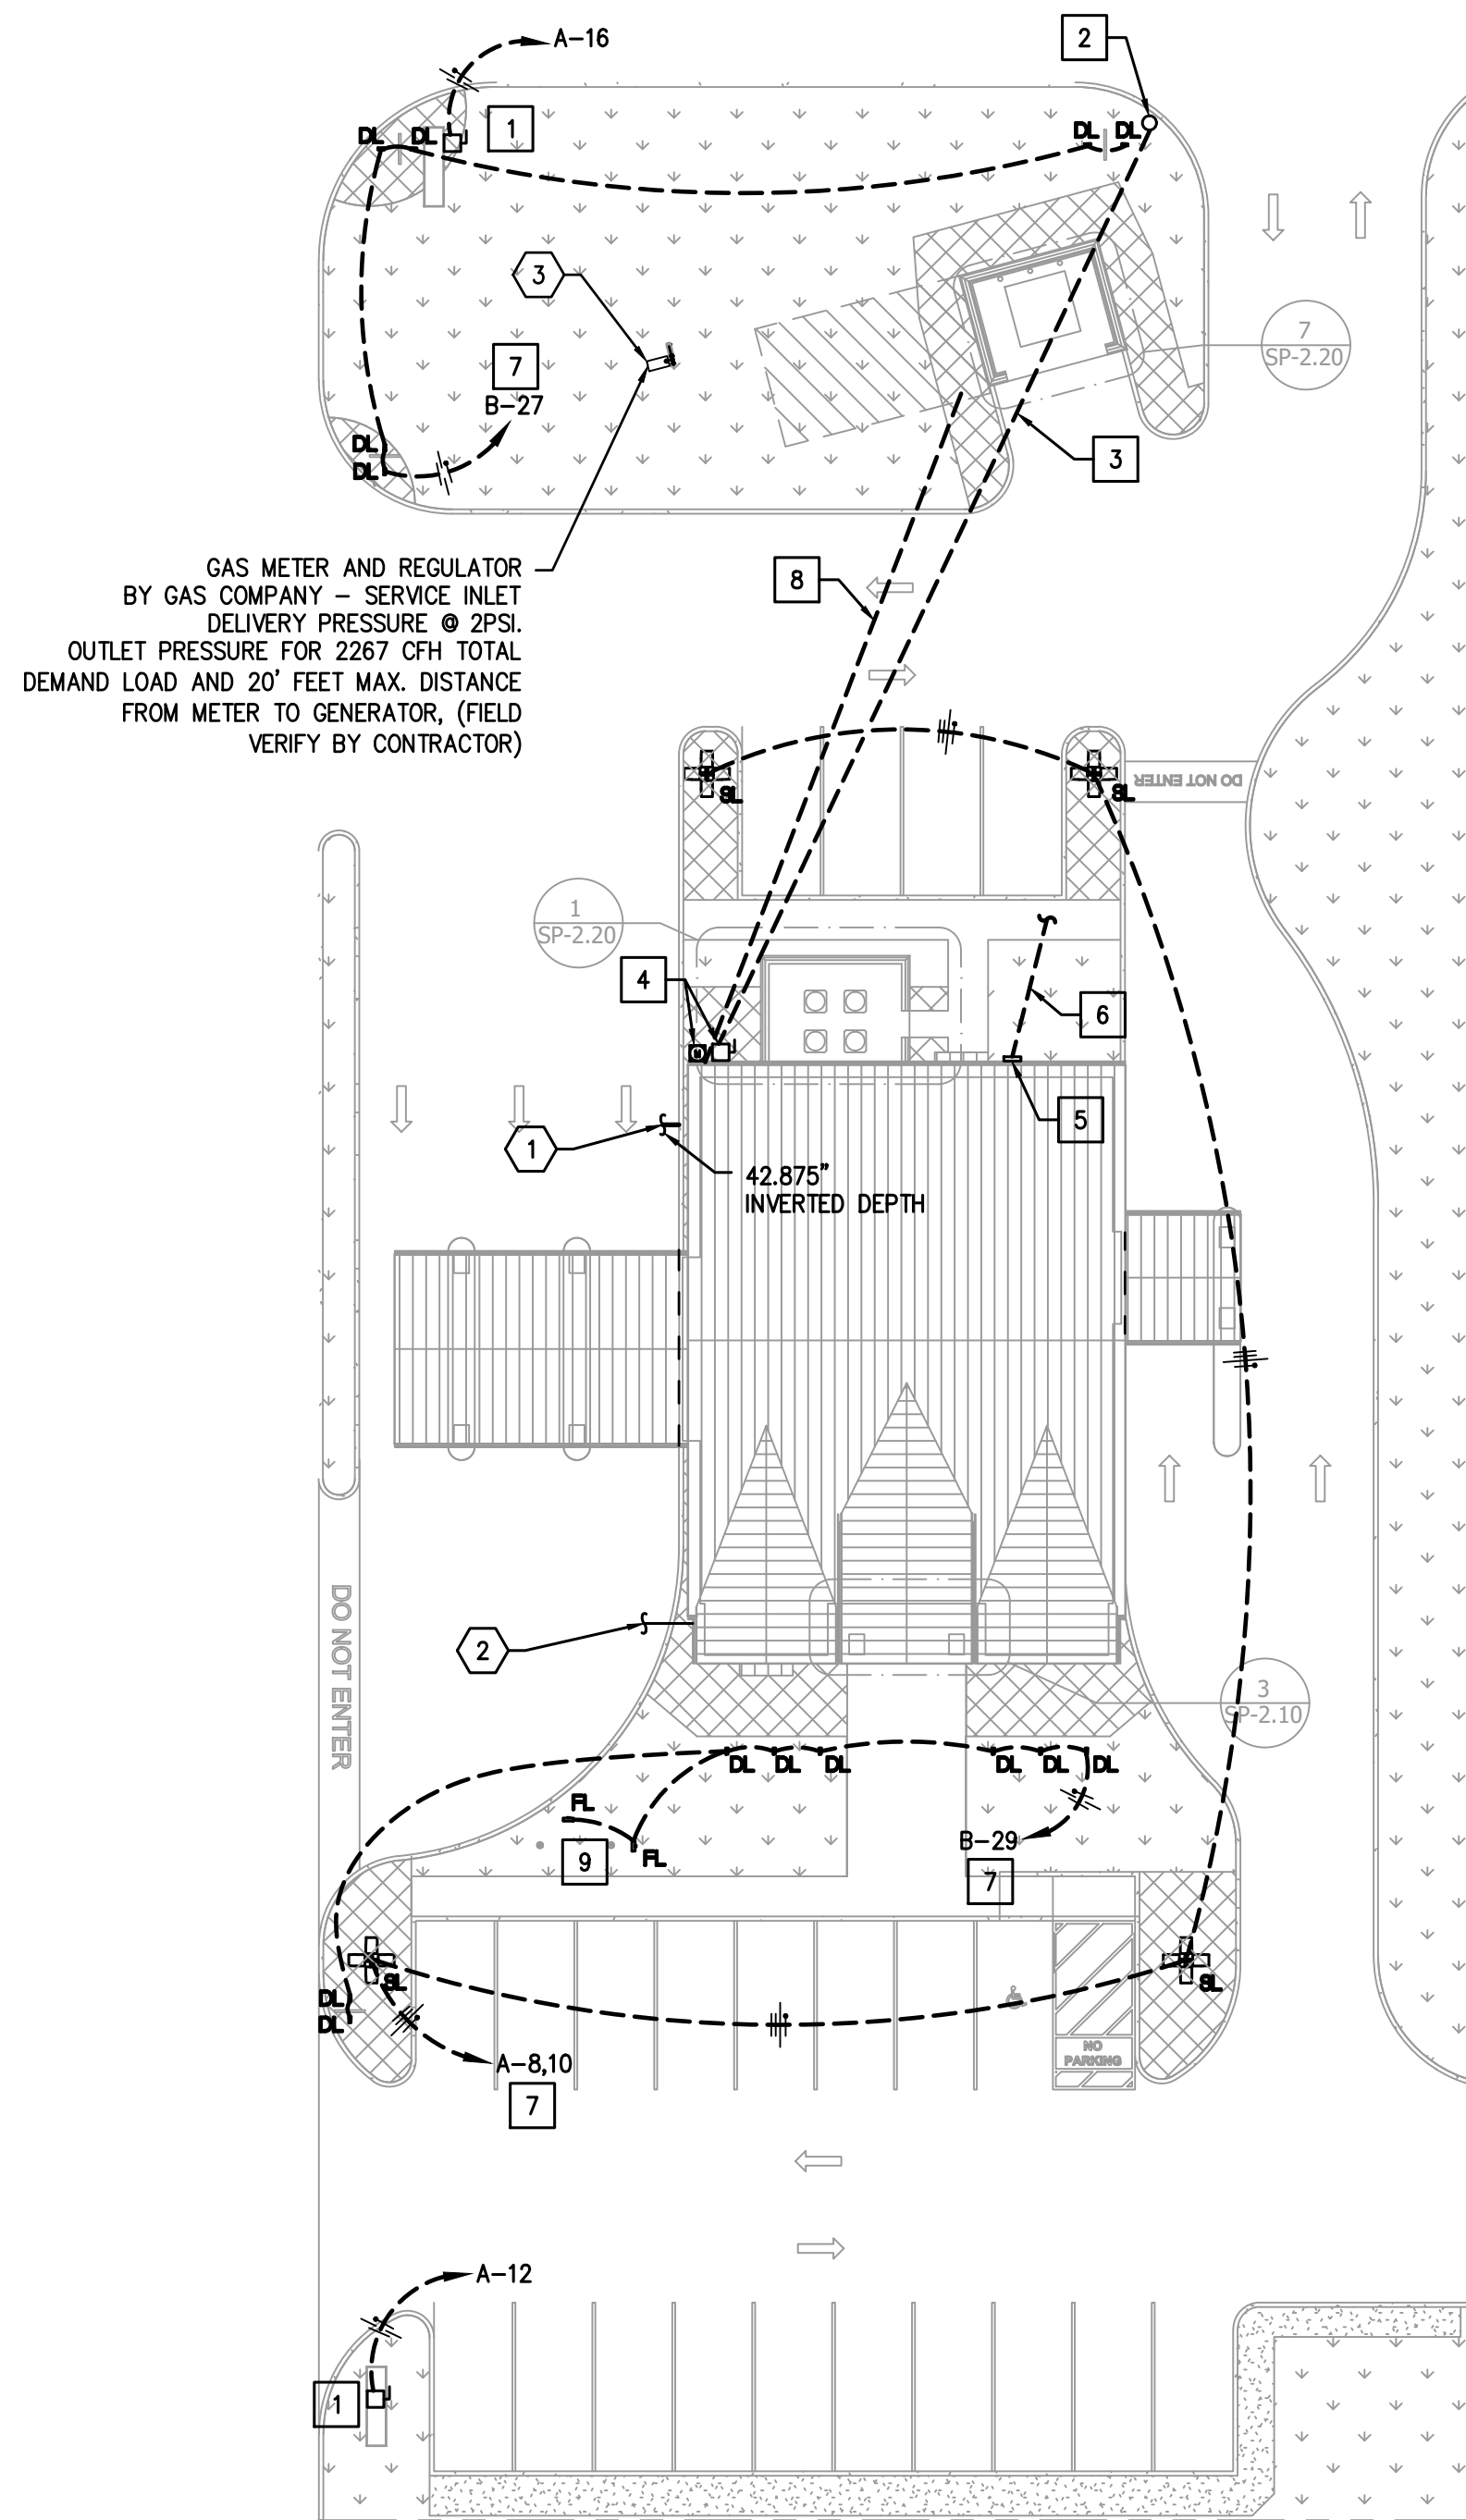

01 MEP SITE PLAN

SCALE: 1"=20'-0"



E B E Mechanical
CONSULTING ENGINEERS Electrical Plumbing
12603 Southwest Frwy, Ste 170, Stafford, Tx 77477
Tel: (713) 840-0177 / Firm Reg. No: 5638