



ARCHITECTURE PLANNING INTERIOR DESIGN
 15810 PARK TEN PLACE, SUITE 300
 HOUSTON, TEXAS 77084
 713-465-4650
 www.sligroup.com

© COPYRIGHT





NECHES LUMBERTON OFFICE ADDITION
 299 Country Lane at U.S. 69
 Lumberton, Texas 77657

PROJECT NUMBER: 8983

KEY NOTES BY SYMBOL ☒ :

- ☒01 SINGLE SLOPED 60 MIL SINGLE PLY TPO ROOF (FIRESTONE ULTRA FLEX ADHERED OR EQUAL) OVER R-25 CONTINUOUS RIGID INSULATION ON 5/8" APA RATED ROOF DECK.
- ☒02 CRICKET
- ☒03 SCUPPER AND DOWNSPOUT. MATCH EXISTING. RE:03/A-5.00 RE:SCHEDULE ON A-6.00
- ☒04 6'-0" X 4'-0" PRE-MANUFACTURED CANOPY.
- ☒05 NEW 3FT WIDE OPENING IN EXISTING PARAPET WALL FOR ACCESS TO NEW ADDITION ROOF.
- ☒06 NEW ROOF MOUNTED UNITS (RTU-4) REF: MECHANICAL DWGS.

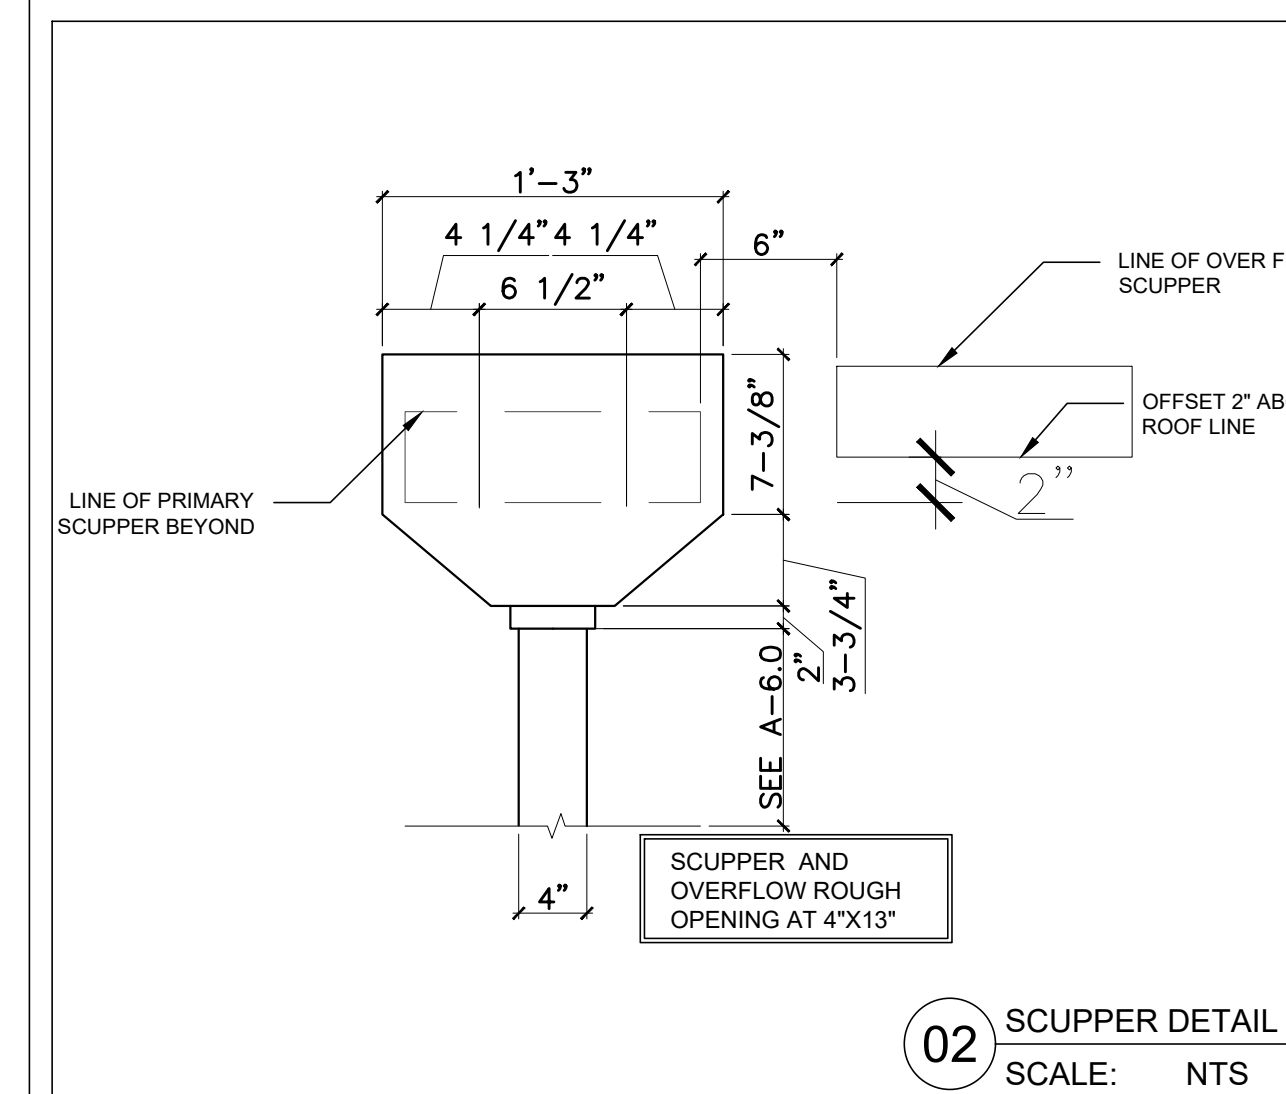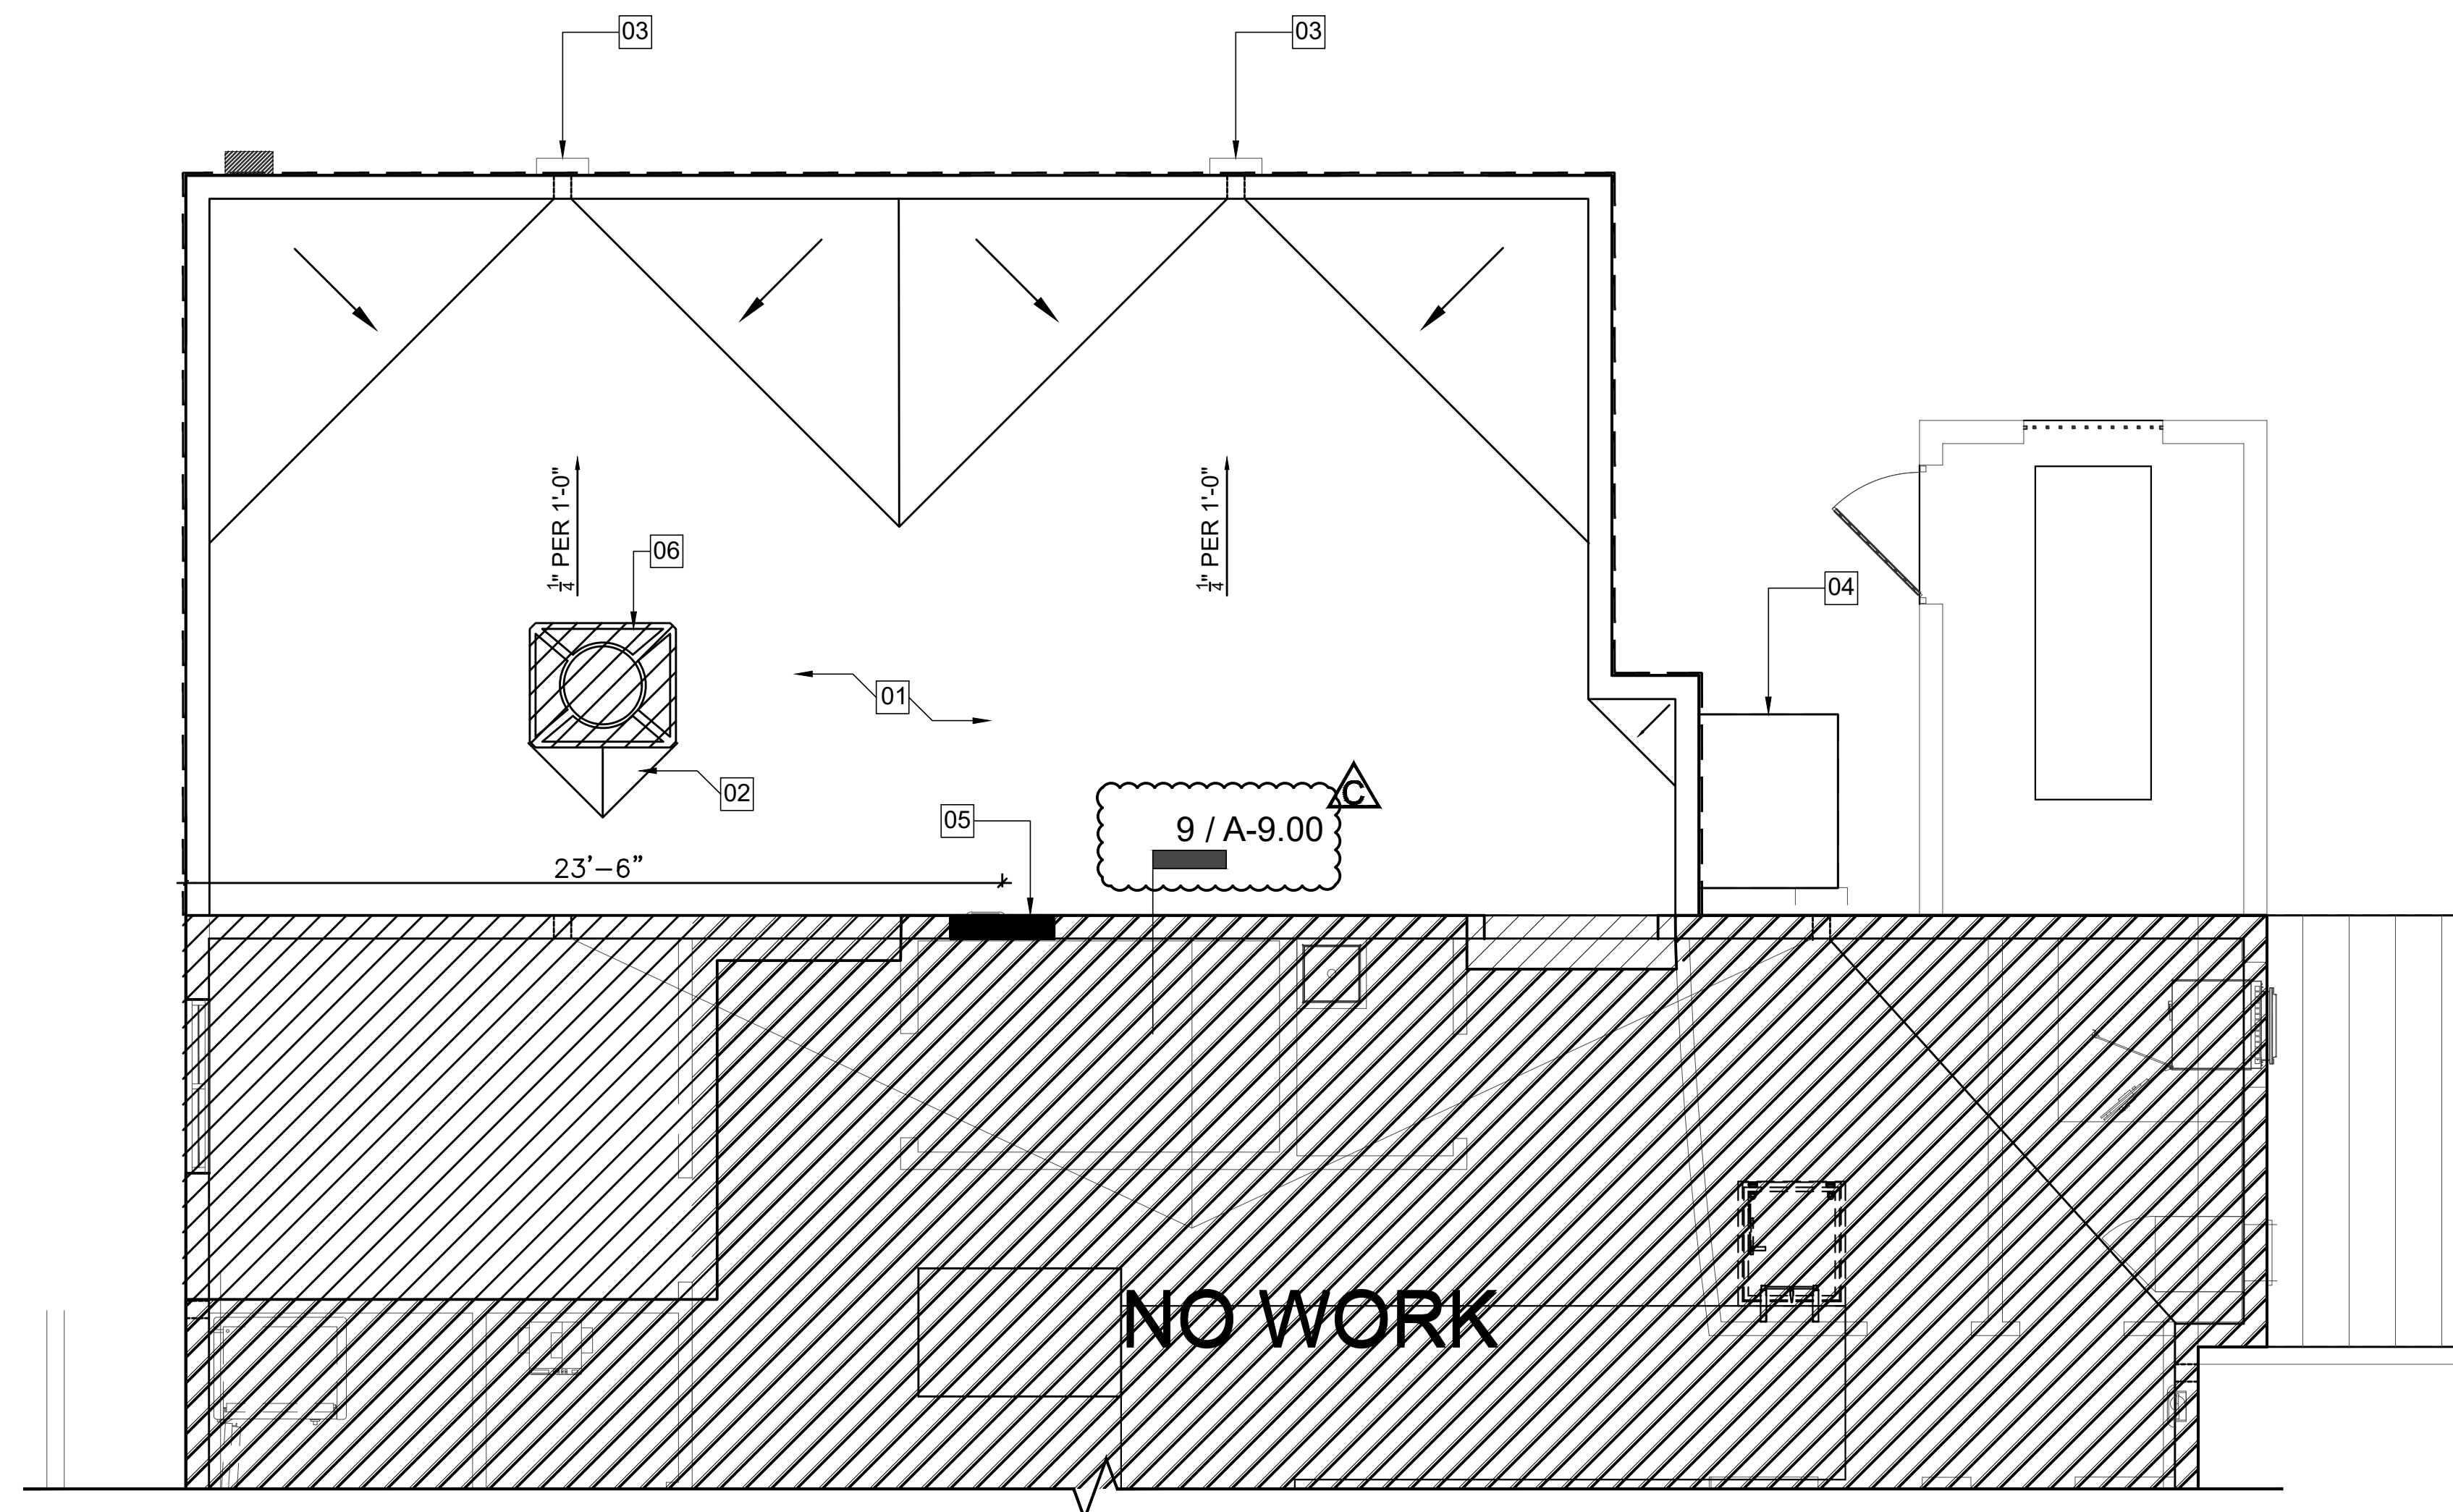


☒01 ROOF PLAN
 SCALE: 1/4" = 1'-0"

ISSUED FOR CLIENT APPROVAL	DATE
ISSUED FOR BIDDING	04.30.26
ISSUED FOR PERMIT	04.30.26
ISSUED FOR CONSTRUCTION	

MARK	DESCRIPTION	DATE
☒	ADDENDUM C	06.17.26

The information, ideas, designs, details, layouts, techniques, features, arrangements, plans, sequences, dimensions, allowances, tolerances, conceptions, specifications, intentions, technology or embodiments, as illustrated, arranged, displayed, noted, recorded, indicated, represented, disclosed, evidenced, detailed or otherwise reduced to tangible form hereon, either expressly, inherently or by implication, are the confidential and proprietary information of SLI Design, Inc., and shall not be used for any purpose other than the specific project or undertaking identified on the drawing title block or legend for which they are and have been prepared by SLI Design, Inc. Any other reproduction, disclosure or use of any portion of the confidential and proprietary information of SLI Design, Inc., shall be a breach of the obligation of confidence created by the acceptance of this drawing from SLI Design, Inc. for a specific project or Contract. Any copying, duplicating, reproducing, utilization, alteration, modification, revision or change to this drawing, is expressly prohibited unless done with the prior written consent or approval of SLI Design, Inc., and shall not be undertaken without receipt of such prior written approval. This drawing is loaned by SLI Design, Inc., for the limited purpose of complying with a specific Contract. The drawing remains the property of SLI Design, Inc., and shall be returned upon request or completion of the contract, unless specifically authorized by Contract, under which it was loaned.

PRINT DATE Jun 17, 2026 - 4:20pm

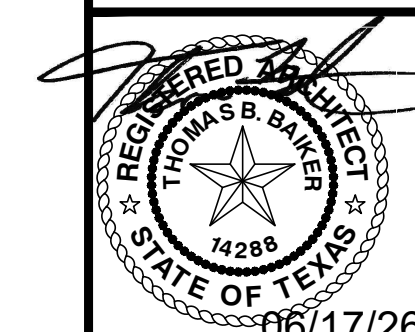

DRAWING TITLE		ROOF PLAN
DRAWN BY	RG	SHEET NO.
CHECKED BY	BL	A-5.00
APPROVED BY	TB	