


PARTITION TYPE D:
 25 GA. METAL STUDS @ 16" O.C.
 WITH ONE LAYER OF 5/8" GYPSUM BOARD EACH SIDE
 AND 3" FIBERGLASS ACOUSTICAL INSULATION FULL
 HEIGHT

PARTITION TYPE: **D** SCALE: 3" = 1'-0"

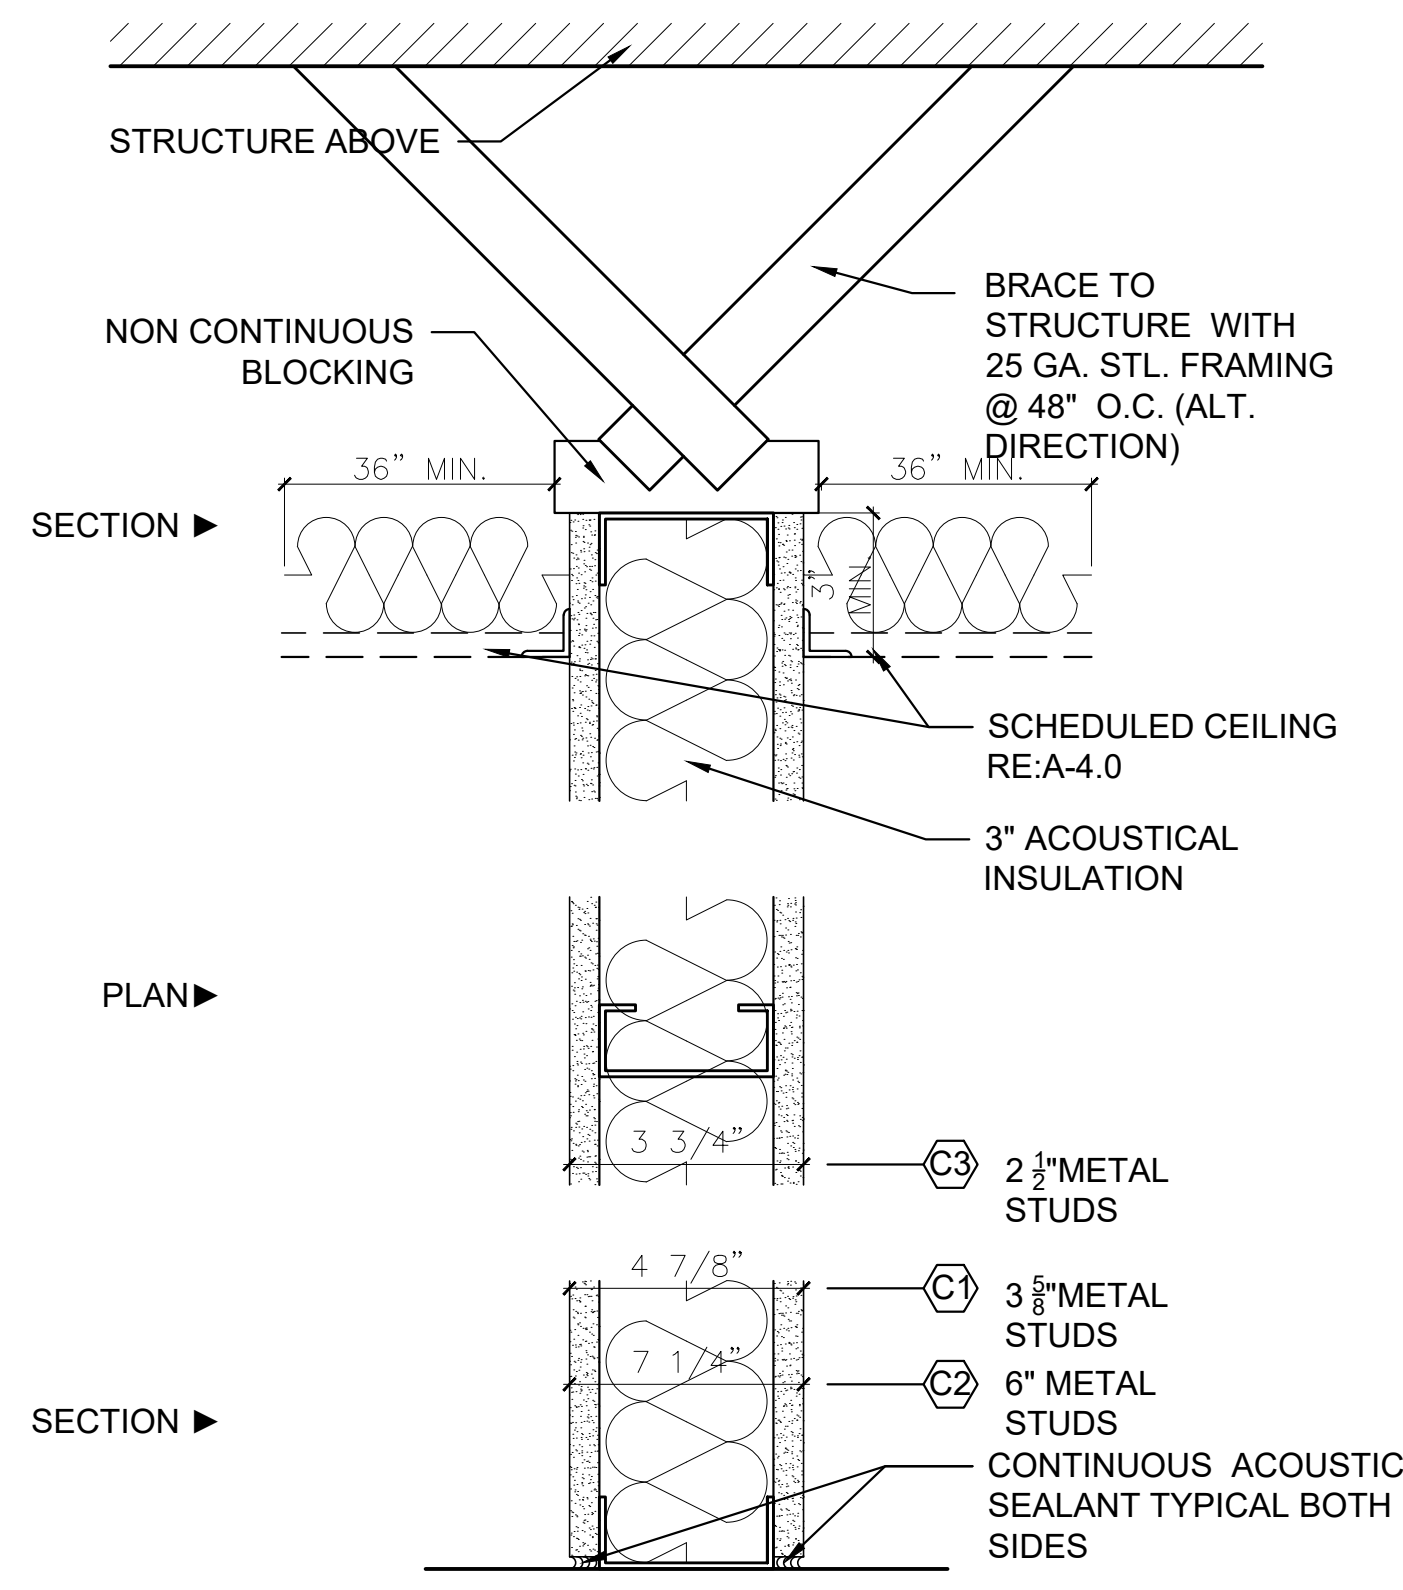


PARTITION TYPE C:
 25 GA. METAL STUDS @ 16" O.C.
 WITH ONE LAYER OF 5/8" GYPSUM BOARD EACH SIDE
 AND 3" FIBERGLASS ACOUSTICAL INSULATION FULL
 HEIGHT

PARTITION TYPE: **C** SCALE: 3" = 1'-0"

THE ALPHANUMERIC DESIGNATION IN EACH PARTITION TYPE SYMBOL DESCRIBES THE PARTITION CONSTRUCTION, THICKNESS, AND FIRE RATING, IF REQUIRED.


WHERE FIRE RESISTIVE GYPSUM WALLBOARD CONSTRUCTION IS INDICATED. PROVIDE "TYPE X" GYPSUM WALLBOARD AND PROVIDE SEALANT AT PERIMETER AND ALL PENETRATIONS, TYPICAL BOTH SIDES OF PARTITION.

UNDERWRITERS LABORATORY AND OTHER TESTING AGENCY DESIGNATIONS INDICATED FOR FIRE RESISTIVE CONSTRUCTION ARE GIVEN FOR PURPOSES OF DESCRIBING CONSTRUCTION REQUIREMENTS ONLY AND ARE NOT INTENDED TO LIMIT MANUFACTURERS OF MATERIALS. COMPLY WITH THE CONSTRUCTION REQUIREMENTS OF THE INDICATED DESIGN. LIMITING HEIGHTS GIVE THE MAXIMUM UNSUPPORTED HEIGHT FOR THAT PARTITION TYPE BASED ON A DEFLECTION CRITERIA RATIO OF L/240. WHERE FLOOR TO STRUCTURE HEIGHT OF PARTITION EXCEEDS THE INDICATED LIMITING HEIGHT, PROVIDE SUPPLEMENTAL BRACING TO THE STRUCTURE OVERHEAD AS REQUIRED TO MAINTAIN DEFLECTION RATIO WITHIN L/240.

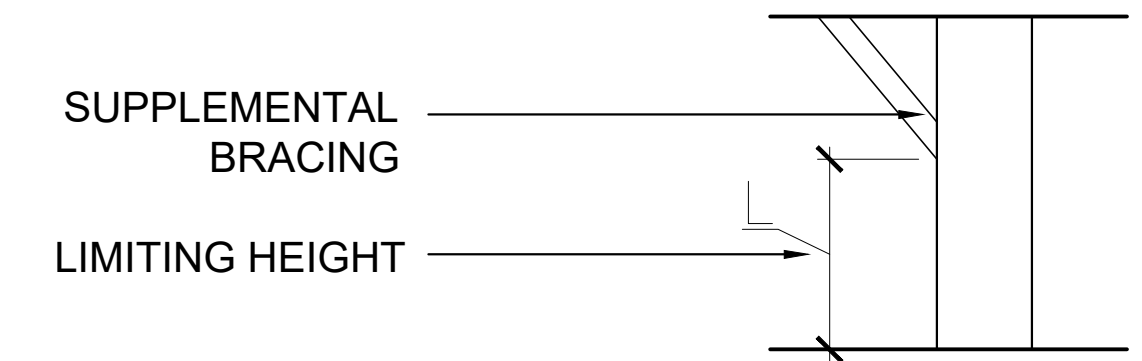


FOR PARTITION WITH "BRITTLE" FINISHES SUCH AS PLASTER AND CERAMIC TILE, DESIGN PARTITION SYSTEM TO MAINTAIN DEFLECTION RATIO WITHIN L/360. SUSPENDED CEILING SHALL NOT BE CONSIDERED AS BRACING. PROVIDE DUROCK CEMENT BOARD AS SUBSTRATE FOR APPLICATION OF CERAMIC TILE. PROVIDE GREENBOARD IN ALL RESTROOMS, JANITOR CLOSETS AND BEHIND WATER FOUNTAINS. STC RATINGS FOR SOUND WALLS ARE BASED ON LABORATORY TESTED ASSEMBLIES AND DO NOT NECESSARILY INDICATE THE ACTUAL STC RATING OF THE COMPLETED WORK.

GENERAL NOTES SCALE: N.T.S.

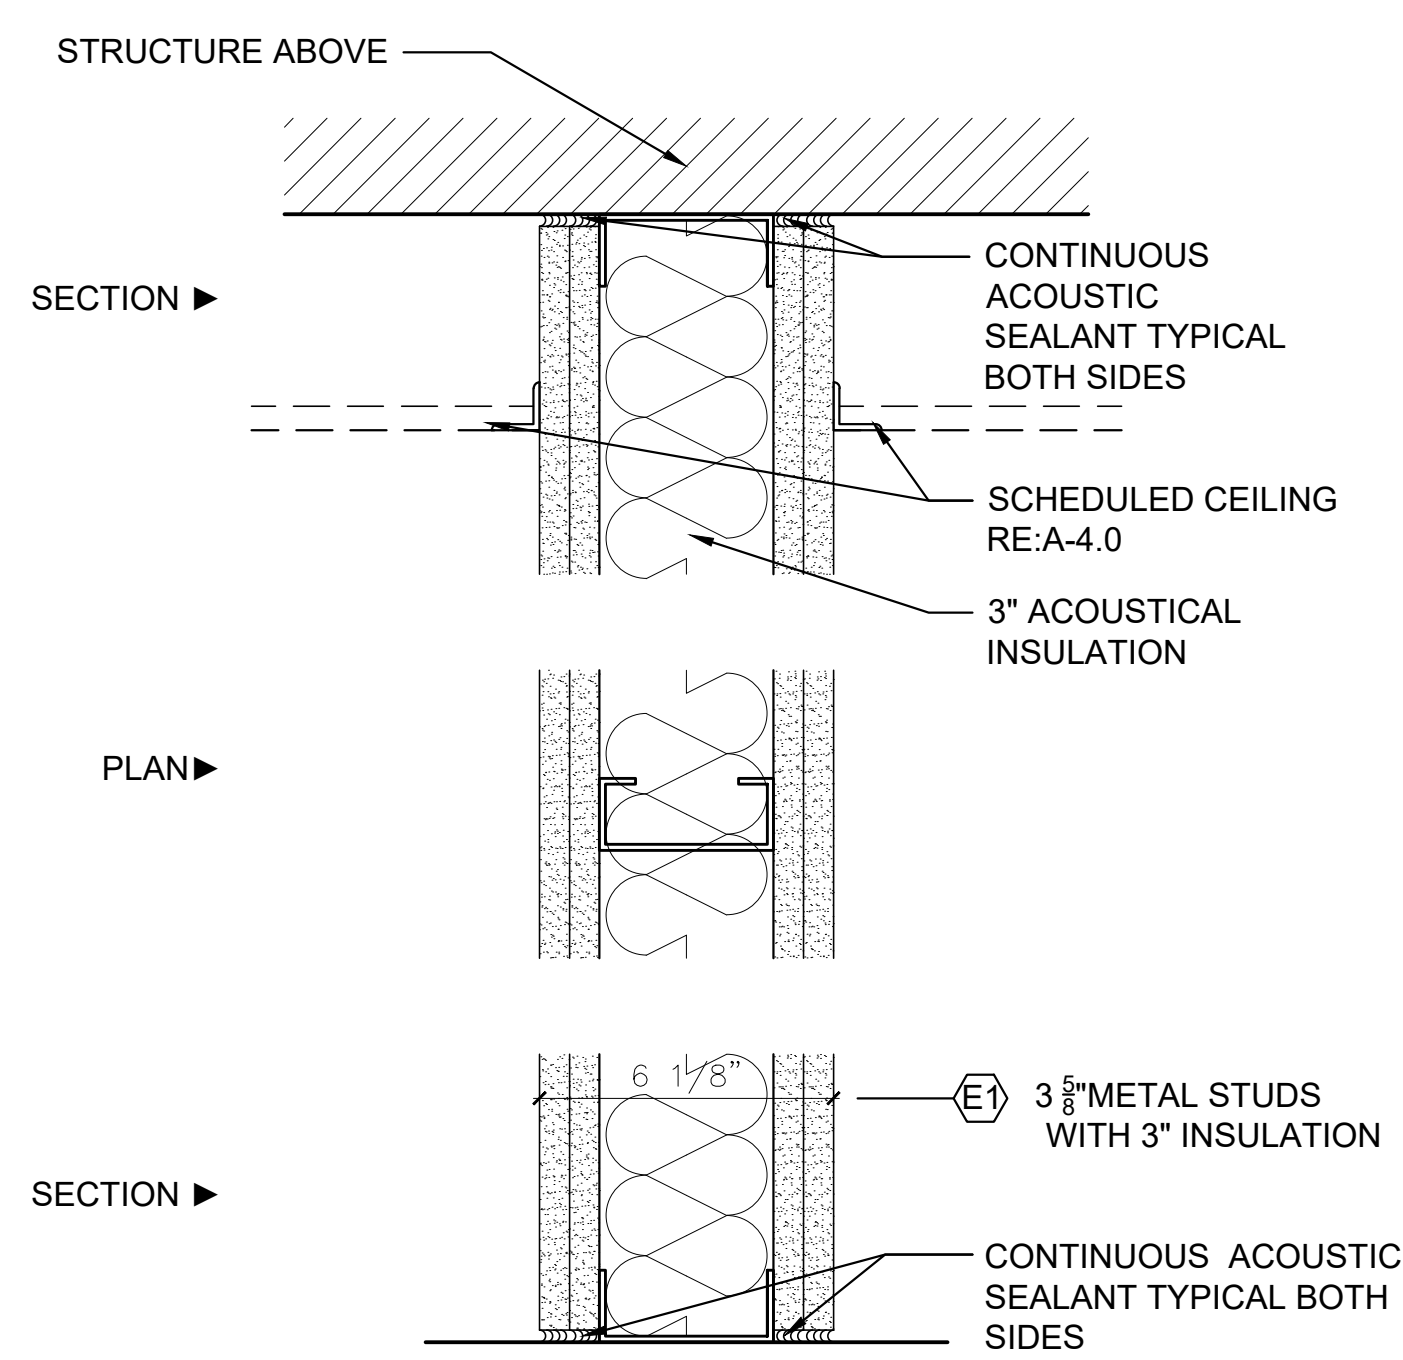

PARTITION TYPE E:
2 HOUR UL RATED (U419)
 25 GA. 3 5/8" METAL STUDS @ 24" O.C.
 WITH TWO LAYERS OF 5/8" USG SHEETROCK
 ULTRALIGHT PANELS FIRE CODE X
 OR 5/8" USG FIBEROCK PANELS EACH SIDE

PARTITION TYPE: **E** SCALE: 3" = 1'-0"

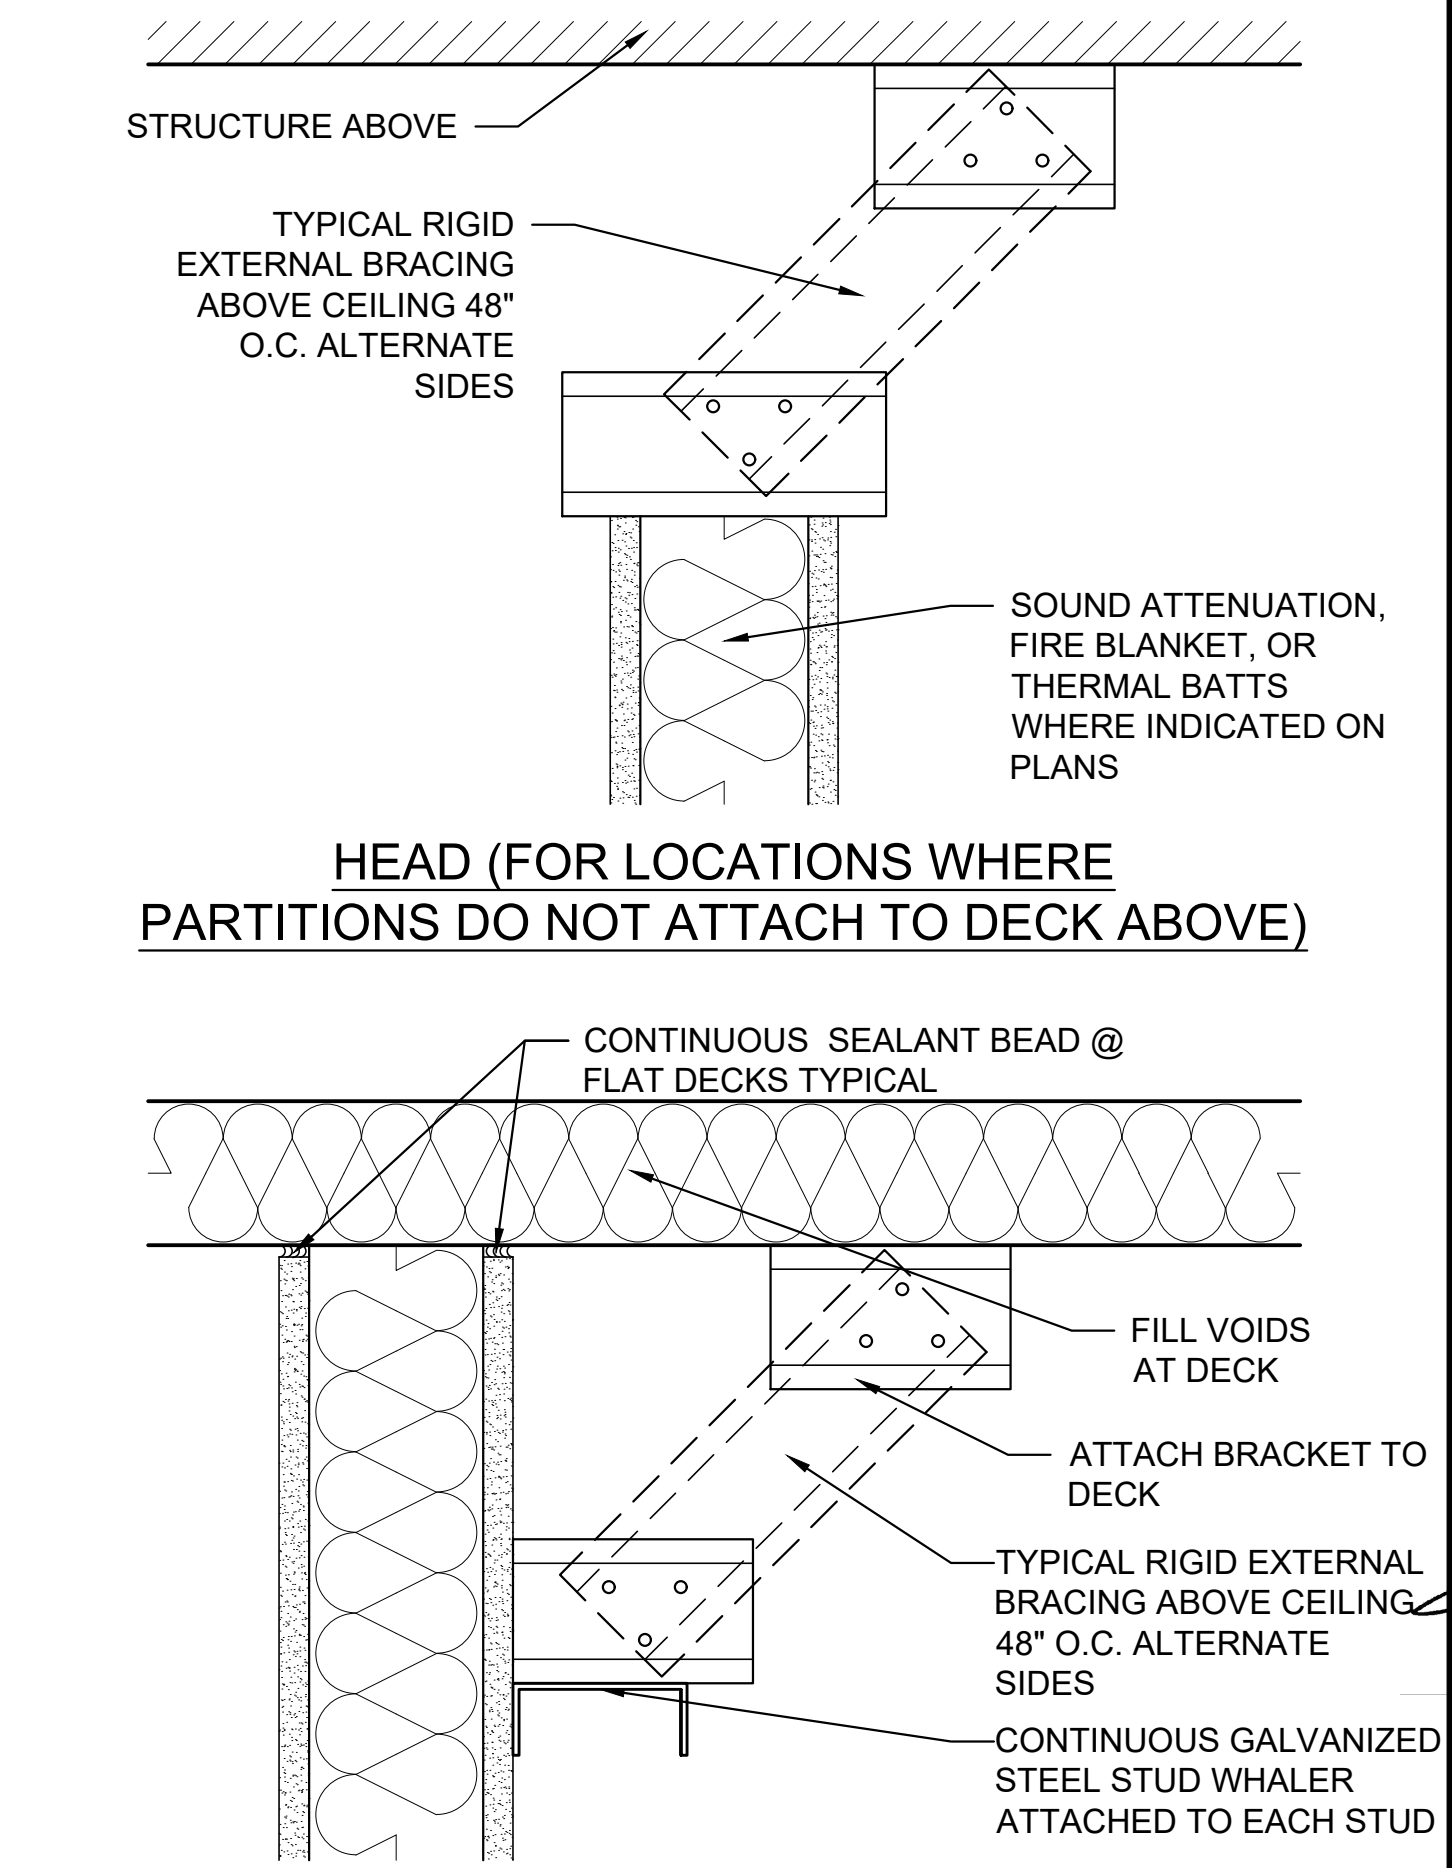

BRACE DETAIL

SCALE: N.T.S.

SLI
 DESIGN, INC.
 ARCHITECTURE PLANNING INTERIOR DESIGN
 550 WESTLAKE PARK BLVD., SUITE 300
 HOUSTON, TEXAS 77079
 713-465-4650
 www.sligroup.com

Sage Capital Bank
 Financial Wisdom. Texas Roots.
 121 S Magnolia Ave.
 Luling, TX 78648

PROJECT NUMBER: 8977

ISSUED FOR CLIENT APPROVAL	DATE
ISSUED FOR BIDDING	04.14.26
ISSUED FOR PERMIT	04.14.26
ISSUED FOR CONSTRUCTION	

REVISIONS		
MARK	DESCRIPTION	DATE

The information, ideas, designs, details, layouts, techniques, features, arrangements, plans, sequences, dimensions, allowances, tolerances, conceptions, specifications, intentions, technology or embodiments, as illustrated, arranged, displayed, noted, recorded, indicated, represented, disclosed, evidenced, detailed or otherwise reduced to tangible form herein, either expressly, inherently or by implication, are the confidential and proprietary information of SLI Design, Inc., and shall not be used for any purpose other than the specific project or undertaking identified on the drawing title block or legend for which they are and have been prepared by SLI Design, Inc. Any other reproduction, disclosure or use of any portion of the confidential and proprietary information of SLI Design, Inc., shall be a breach of the obligation of confidence created by the acceptance of this drawing from SLI Design, Inc. for a specific project or Contract. Any copying, duplicating, reproducing, utilization, alteration, modification, revision or change to this drawing, is expressly prohibited unless done with the prior written consent or approval of SLI Design, Inc., and shall not be undertaken without receipt of such prior written approval. This drawing is loaned by SLI Design, Inc., for the limited purpose of complying with a specific Contract. The drawing remains the property of SLI Design, Inc., and shall be returned upon request or completion of the contract, unless specifically authorized by Contract, under which it was loaned.

PRINT DATE Apr 14, 2026 - 9:04am

REGISTERED ARCHITECT
 STATE OF TEXAS
 12288
 APR 14 26

DRAWING TITLE		SHEET NO.
INTERIOR PARTITIONS		
DRAWN BY	CM	
CHECKED BY	TB	A-3.00
APPROVED BY	TB	