



12 ROOF OPENING DETAIL
SCALE: 3/4" = 1'-0"

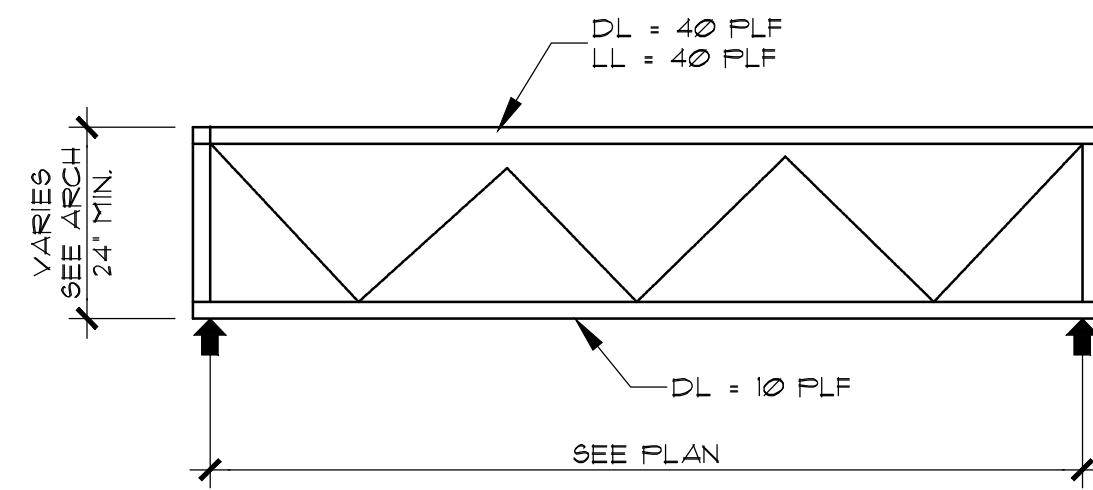


9 ROOF TRUSS
PROFILE RT-1
SCALE: N.T.S.


6 DETAIL
SCALE: 3/4" = 1'-0"

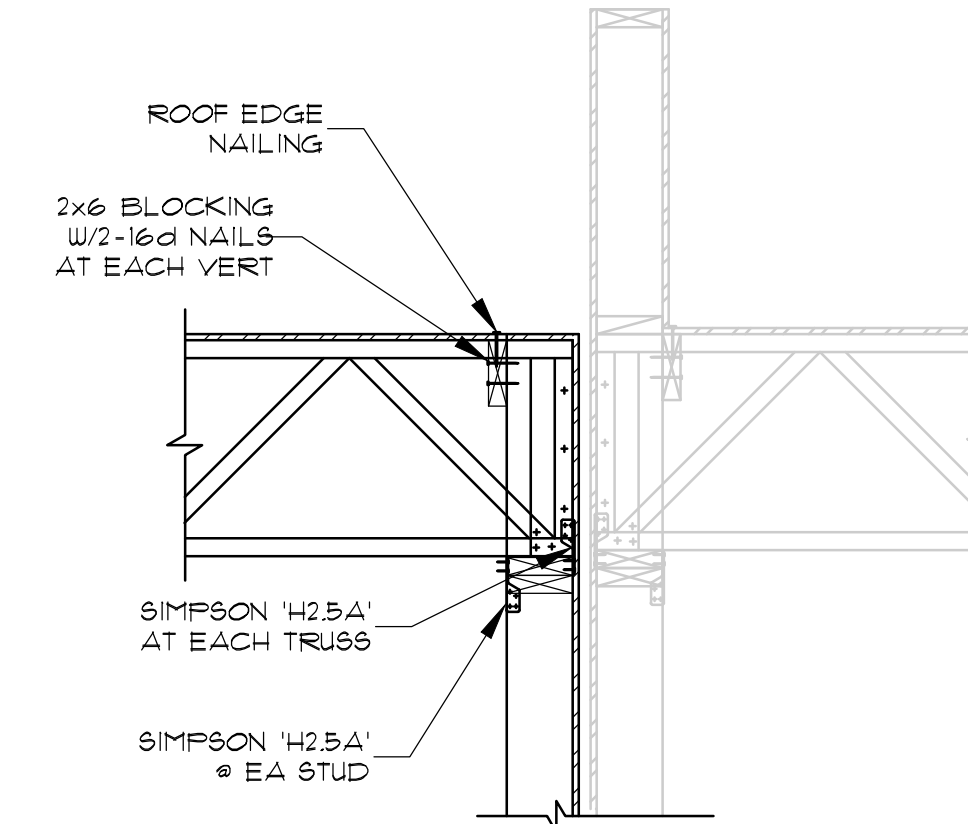

3 DETAIL
SCALE: 3/4" = 1'-0"

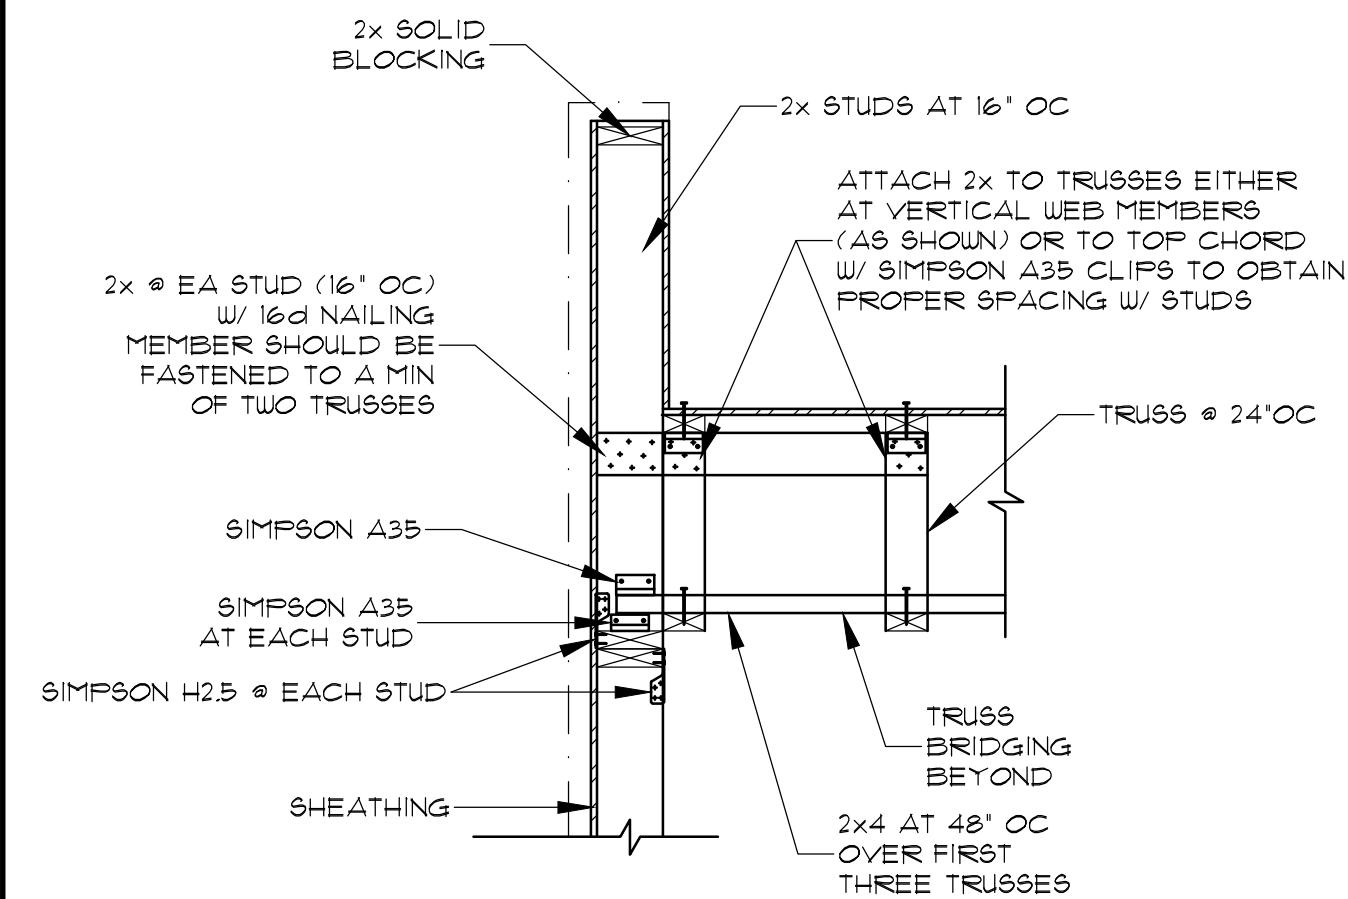

2 DETAIL
SCALE: 3/4" = 1'-0"

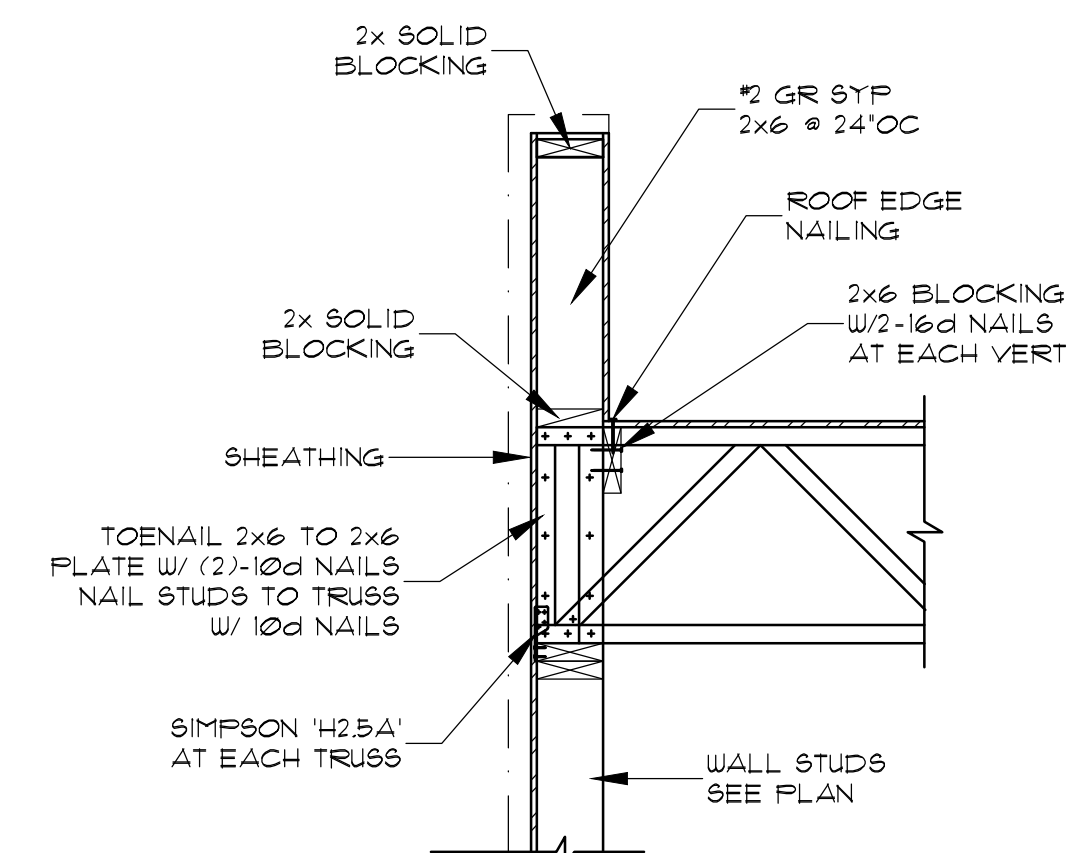

1 DETAIL
SCALE: 3/4" = 1'-0"

10 DETAIL
SCALE: 3/4" = 1'-0"

8 DETAIL
SCALE: 3/4" = 1'-0"

5 DETAIL
SCALE: 3/4" = 1'-0"

9 DETAIL
SCALE: 3/4" = 1'-0"

7 DETAIL
SCALE: 3/4" = 1'-0"

4 DETAIL
SCALE: 3/4" = 1'-0"



ARCHITECTURE PLANNING INTERIOR DESIGN
15810 PARK TEN PLACE, SUITE 300
HOUSTON, TEXAS 77084
713-465-4650
www.sligroup.com



NECHES LUMBERTON DRIVE-THRU REMODEL
299 Country Lane at U.S. 69
Lumberton, Texas 77657


ISSUED FOR CLIENT APPROVAL	DATE
ISSUED FOR BIDDING	05/22/2026
ISSUED FOR PERMIT	05/22/2026
ISSUED FOR CONSTRUCTION	

REVISIONS		
MARK	DESCRIPTION	DATE
A	ADDENDUM B	05/22/2026

CJG Engineers
Texas Engineering
Firm Reg. No. F-170
6051 North Course Dr Ste 375
Houston, Texas 77072
713.780.3345

The information, ideas, designs, details, layouts, techniques, features, arrangements, plans, sequences, dimensions, allowances, tolerances, conceptions, specifications, intentions, technology or embodiments, as illustrated, arranged, displayed, noted, recorded, indicated, represented, disclosed, evidenced, detailed or otherwise reduced to tangible form hereon, either expressly, inherently or by implication, are the confidential and proprietary information of SLI Design, Inc. and shall not be used for any purpose other than the specific project or undertaking identified on the drawing title block or legend for which they are and have been prepared by SLI Design, Inc. Any other reproduction, disclosure or use of any portion of the confidential and proprietary information of SLI Design, Inc. shall be a breach of the obligation of confidence created by the acceptance of this drawing from SLI Design, Inc. for a specific project or Contract. Any copying, duplicating, reproducing, utilization, alteration, modification, revision or change to this drawing, is expressly prohibited unless done with the prior written consent or approval of SLI Design, Inc. and shall not be undertaken without receipt of such prior written approval. This drawing is loaned by SLI Design, Inc. for the limited purpose of complying with a specific Contract. The drawing remains the property of SLI Design, Inc. and shall be returned upon request or completion of the contract, unless specifically authorized by Contract, under which it was loaned.

PRINT DATE

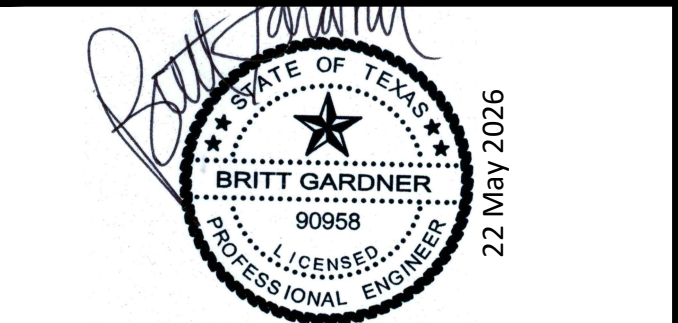

DRAWING TITLE FRAMING DETAILS	
DRAWN BY AD	SHEET NO. S4.01
CHECKED BY BG	
APPROVED BY BG	