



Project Number : 8985


ISSUED FOR CLIENT APPROVAL	DATE
ISSUED FOR BIDDING	07/13/26
ISSUED FOR PERMIT	07/13/26
ISSUED FOR CONSTRUCTION	

REVISIONS

[illegible]

The information, ideas, designs, details, layouts, techniques, features, arrangements, plans, sequences, dimensions, allowances, tolerances, conceptions, and/or other information, whether or not reduced to tangible form, is arranged, displayed, noted, recorded, indicated, represented, disclosed, evidenced, or otherwise reduced to tangible form herein, either expressly, inherently or by implication, are the confidential and proprietary information of SLL Design, Inc., and are hereby acknowledged to be confidential and proprietary information of SLL Design, Inc. and are identified on the drawing title block or legend for which they are and have been prepared by SLL Design, Inc. Any other reproduction, disclosure or use of any portion of the confidential and proprietary information of SLL Design, Inc., shall be a violation of the obligations of confidentiality and non-disclosure of information from SLL Design, Inc. for a specific project or contract. Any copying, duplicating, reproducing, utilization, alteration, modification, revision or change to the drawing, design, or design information, or the disclosure of the drawing, design, or design information, without the express written consent of SLL Design, Inc., shall not be undertaken without receipt of such prior written approval. This drawing is loaned by SLL Design, Inc., for the limited purpose of complying with a specific Contract. The drawing remains the property of SLL Design, Inc., and shall not be used for any other purpose or contract, unless specifically authorized by Contract, under which it was loaned.

PRINT DATE: 7/13/2026 3:35:11 PM

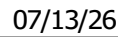

DRAWING TITLE

MILLWORK DETAILS


DRAWN BY Author SHEET NO.

CHECKED BY _____ Checker _____


Checker

A-11.00


Approve

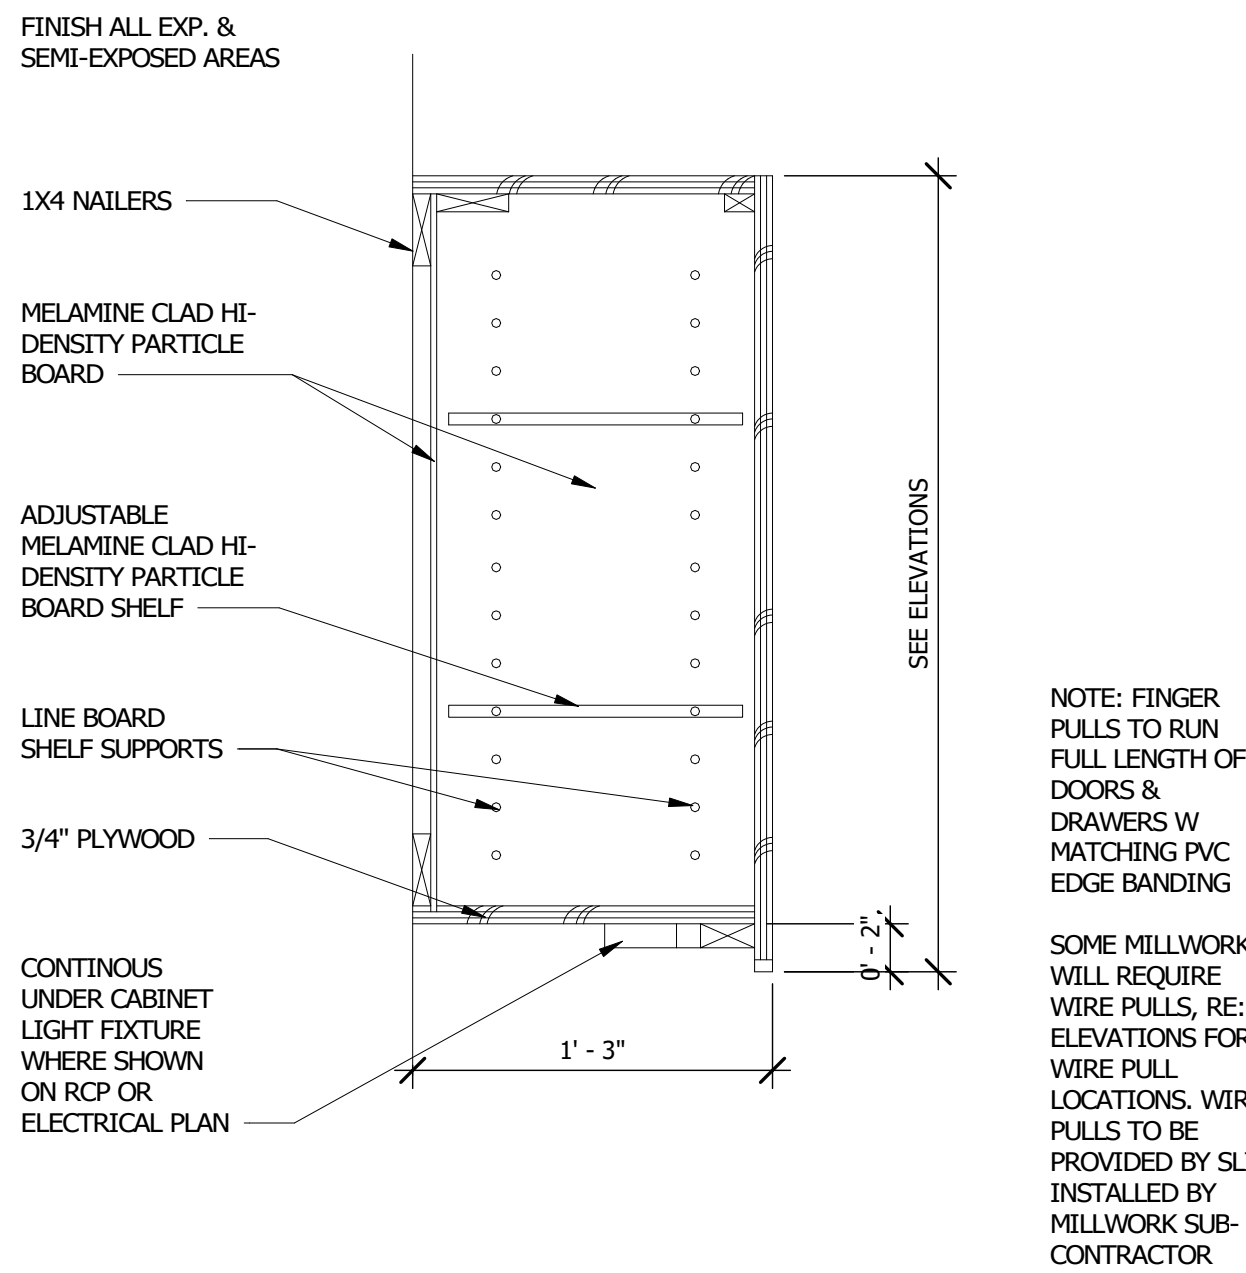

3 UPPER CABINET
1 1/2" = 1'-0"

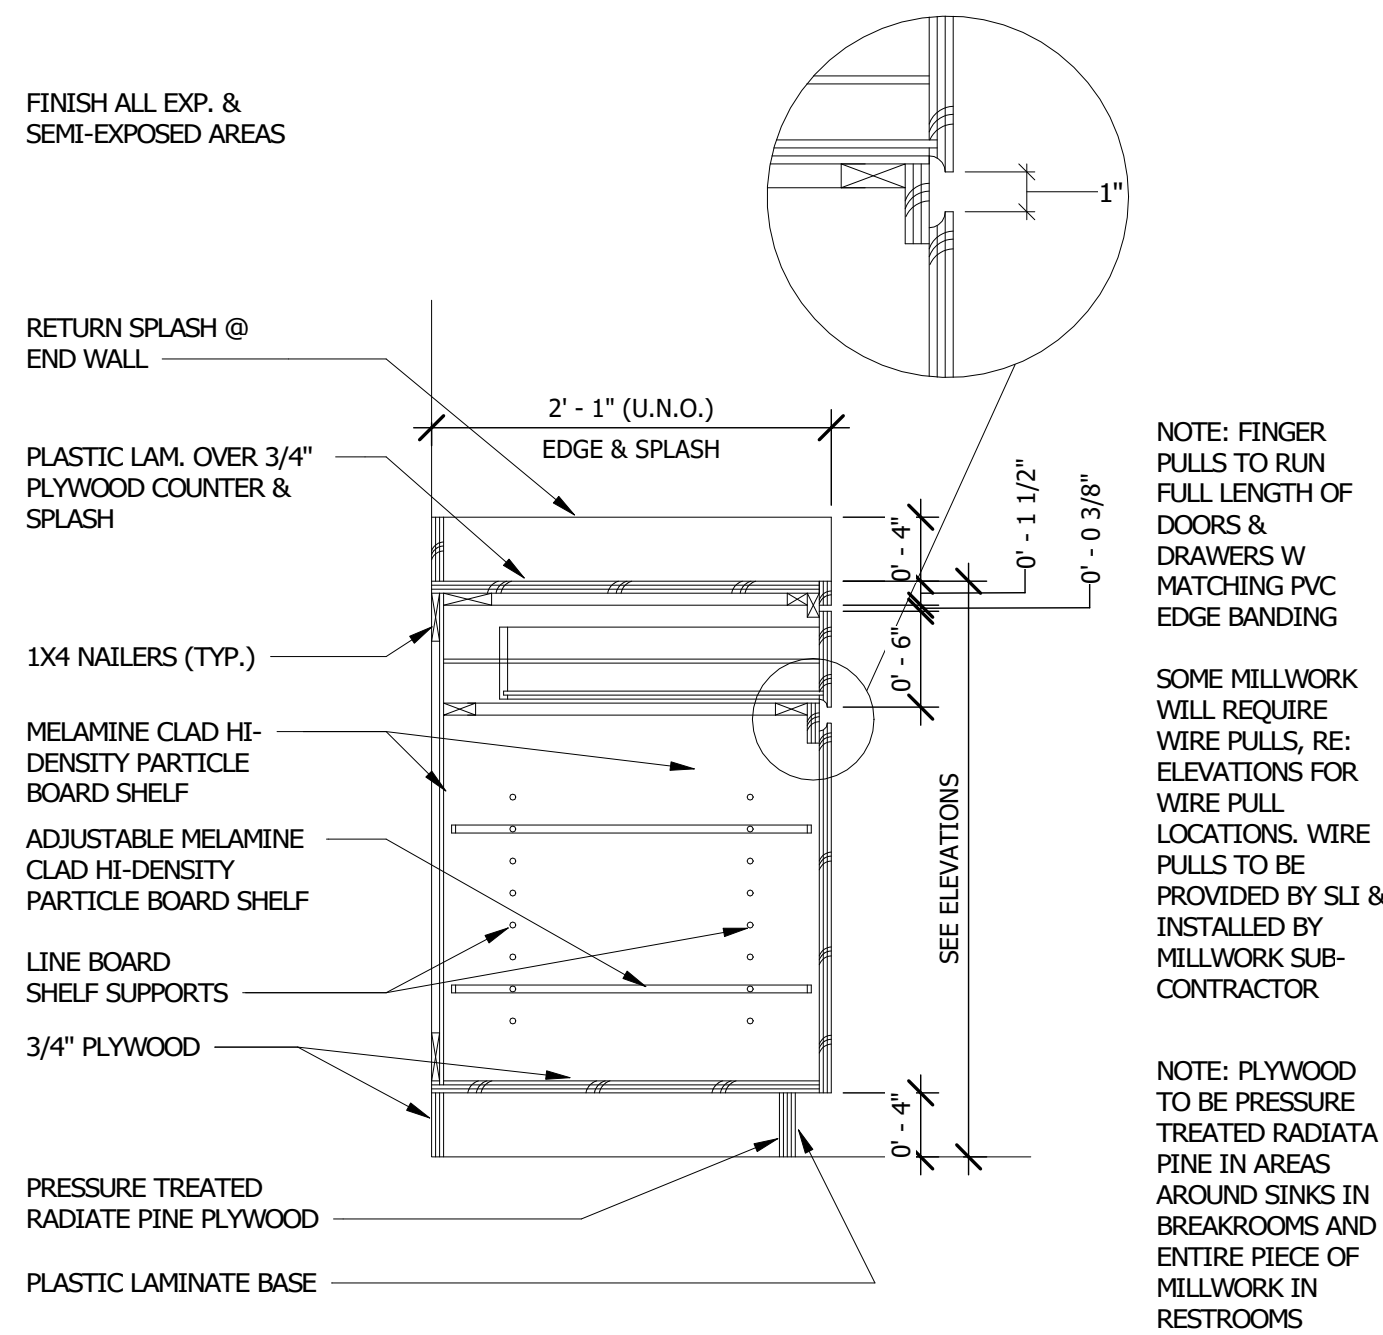

2 BASE CABINET W DRAWER
1" = 1'-0"

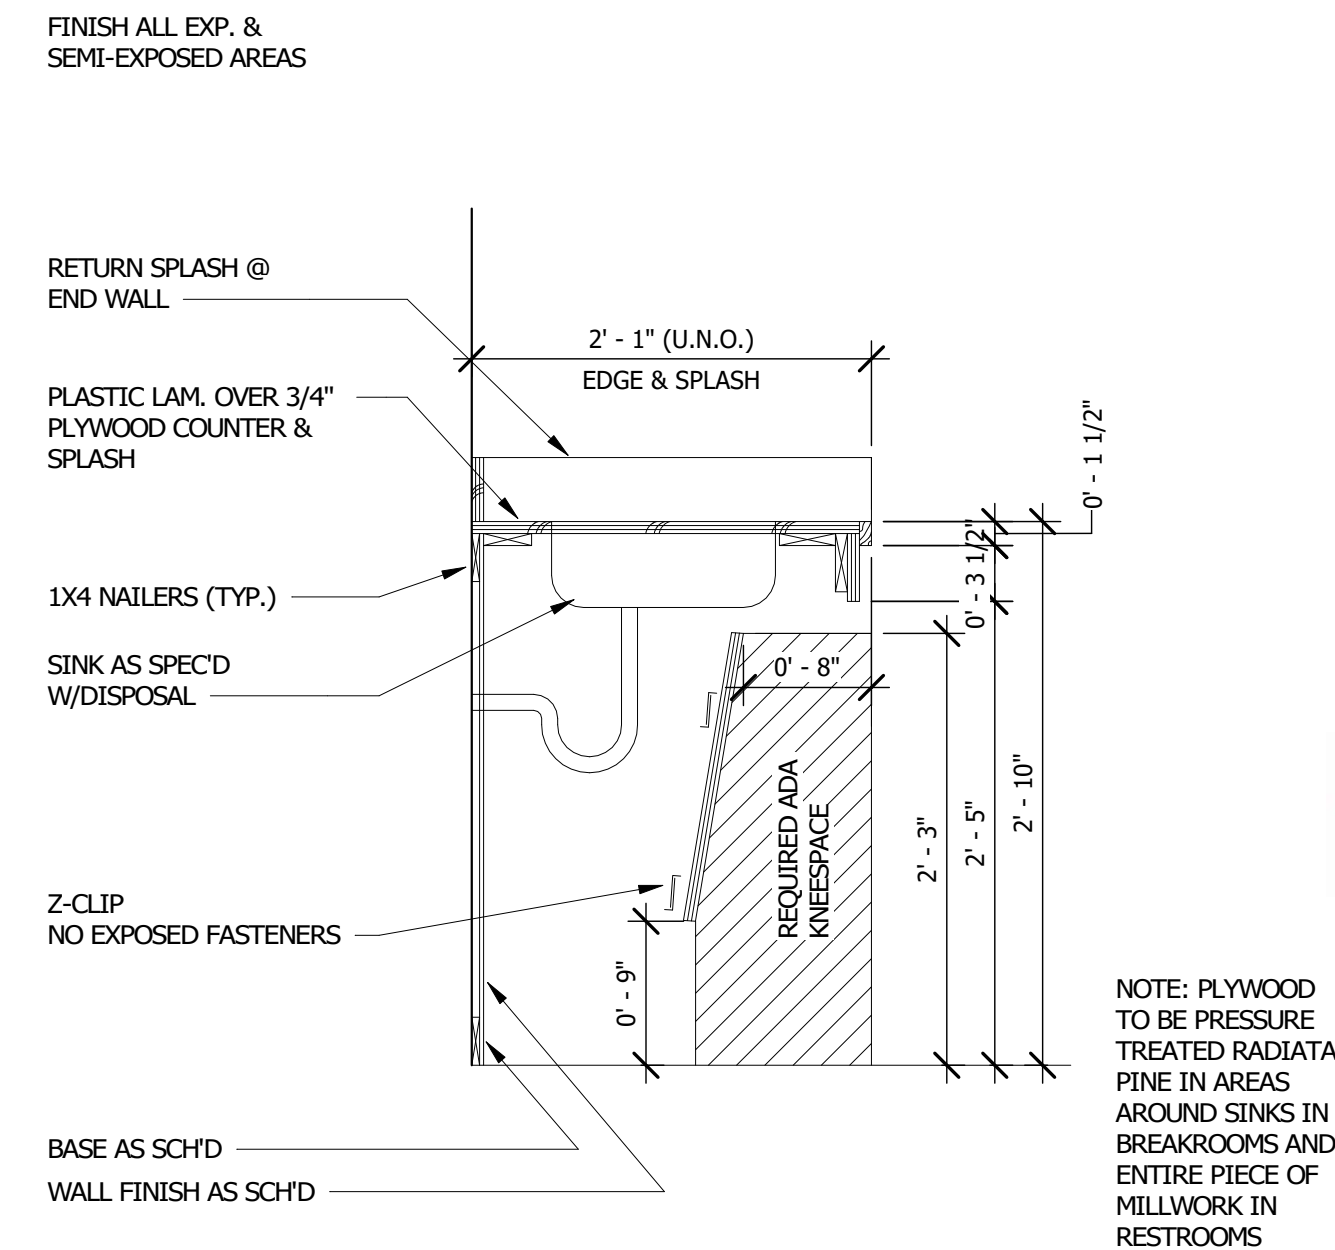

1 ADA SINK PANEL
1" = 1'-0"