

1. ALL GRATE INLETS TO BE BUILT IN A SUMP.
GRATE INLETS NOT BUILT IN A SUMP PER DETAIL WILL NOT BE ACCEPTED




1. PRE-CAST GRATE INLET SUBSTITUTION ALLOWED, CONTRACTOR TO MAKE SUBMITTAL PRIOR TO ORDERING AND CHECK DEPTH REQUIREMENTS.

2. GRATES TO BE AASHTO H-20 LOADING RATED.




ADA PARKING SPACE SYMBOL


SCALE: N.T.S

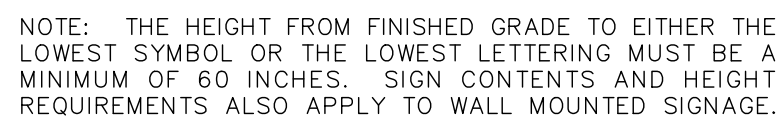


SCALE: N.T.S

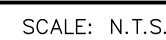

1

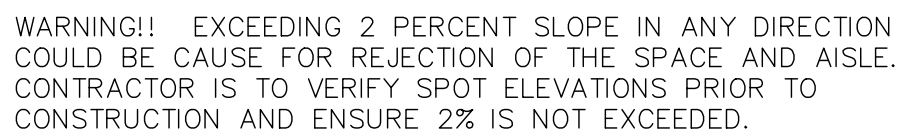

SCALE: N.T.S.

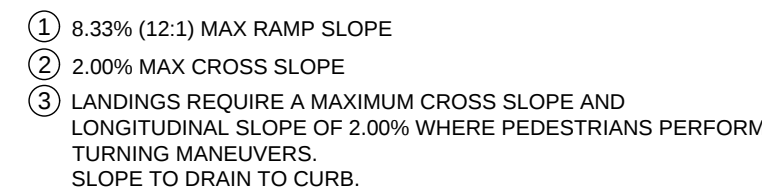

N.T.S.

© COPYRIGHT

National Bank & Trust - Bastrop

264 FM 969 BLDG. 3
BASTROP, TX 78602

Project Number : 5816



Civil Engineering ♦ Surveying
5501 West William Cannon ♦ Austin, Texas 78749
Phone No. (512) 280-5160 ♦ Fax No. (512) 280-5160

REVISIONS

[illegible]

PRINT DATE

September 2020



CARLSON, BRIGANCE & DOERING, INC
09/10/2026 ID# F3791

DRAWING TITLE

CONSTRUCTION DETAILS (2 OF 2)

DRAWN BY C

SHEET NO

CHECKED BY	14
------------	----

C-14