

INTENTIONALLY
LEFT BLANK

INTENTIONALLY
LEFT BLANK


INTENTIONALLY
LEFT BLANK

INTENTIONALLY
LEFT BLANK


INTENTIONALLY
LEFT BLANK

INTENTIONALLY
LEFT BLANK

INTENTIONALLY
LEFT BLANK

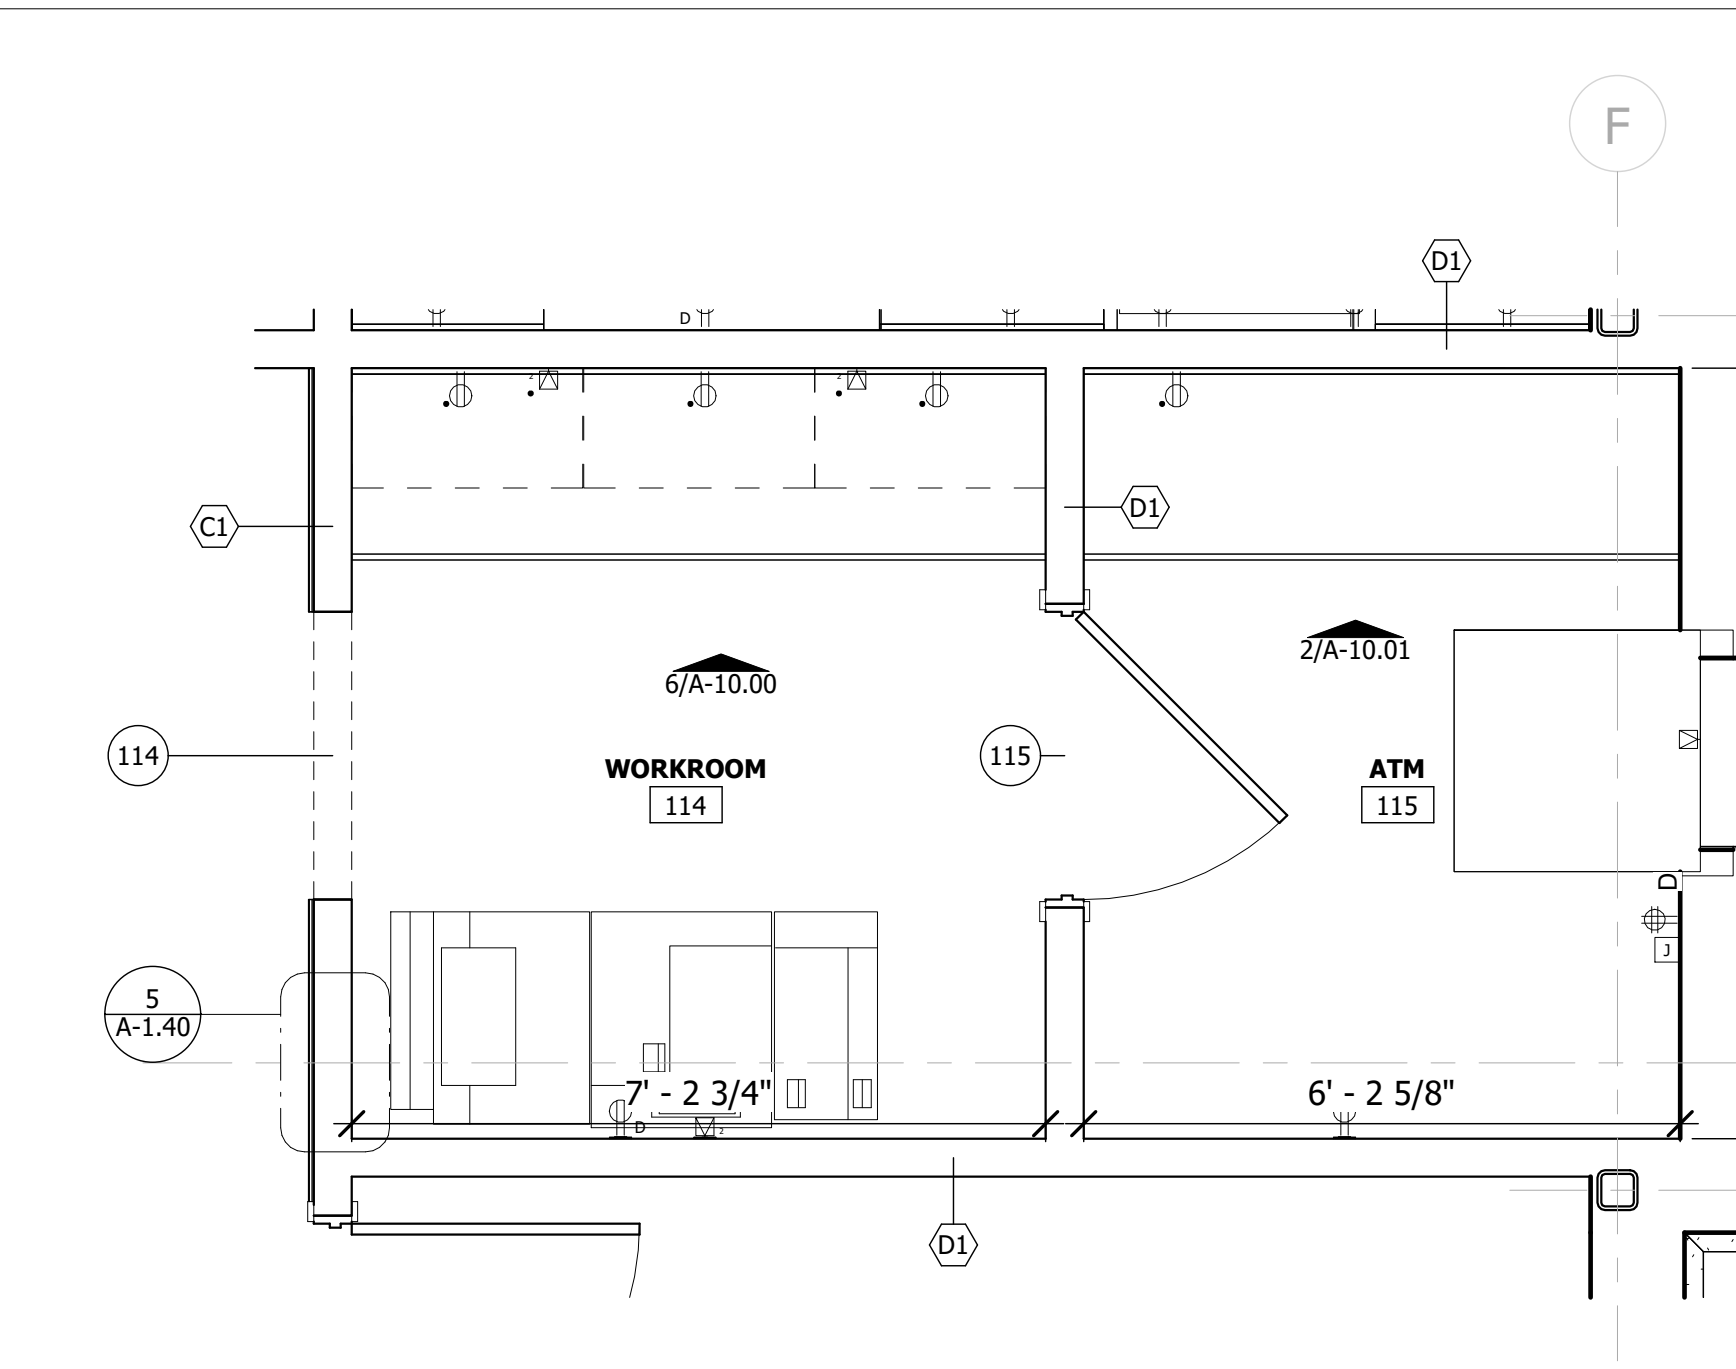

2 LEVEL 1 - ANNOTATED PLAN - Callout 2
1/2" = 1'-0"

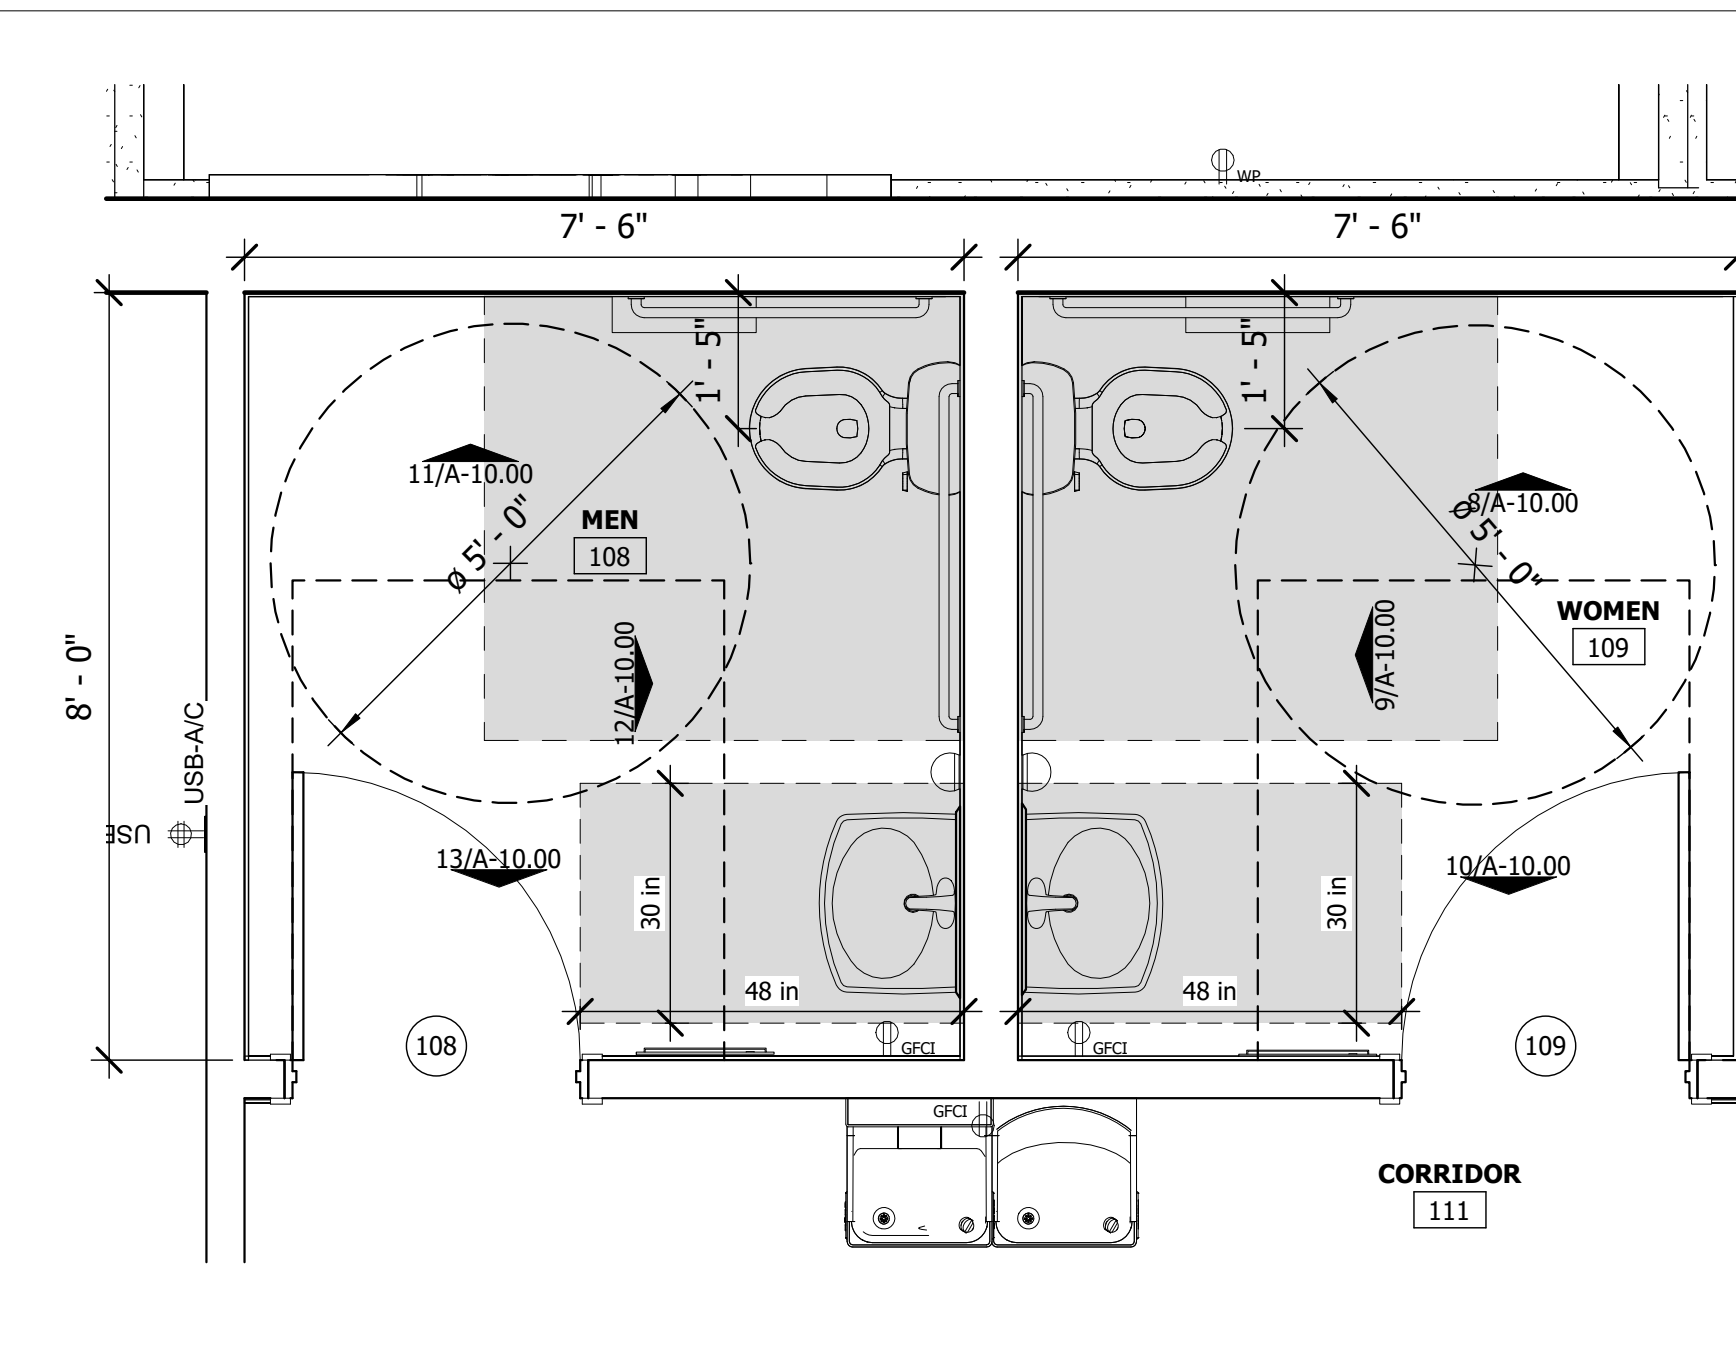

1 ENLARGED MEN 108 & WOMEN 109 PLAN
1/2" = 1'-0"



NST
National Bank & Trust

National Bank & Trust - Bastrop

264 FM 969 BLDG. 3
BASTROP, TX 78602


Project Number : 8989

	DATE
ISSUED FOR CLIENT APPROVAL	08.17.2026
ISSUED FOR BIDDING	09.11.2026
ISSUED FOR PERMIT	09.11.2026
ISSUED FOR CONSTRUCTION	

[illegible]

The information, ideas, designs, details, layouts, techniques, features, arrangements, plans, sequences, dimensions, allowances, tolerances, conceptions, specifications, intentions, technology or embodiments, as illustrated, arranged, described, or otherwise shown, in this drawing, is hereby acknowledged and intended otherwise reduced to tangible form herein, either expressly, inherently or by implication, are the confidential and proprietary information of SLS Design, Inc., and shall not be used for any purpose other than the specific project or undertaking identified in the contract. All rights in the drawings, designs, and information herein prepared by SLS Design, Inc. Any other reproduction, disclosure or use of any portion of the confidential and proprietary information of SLS Design, Inc., shall be a breach of the contract. All rights in the drawings, designs, and information herein prepared by SLS Design, Inc. for a specific project or contract. Any copying, duplicating, reproducing, utilizing, alteration, modification, revision or change to this drawing, is expressly prohibited unless done with the prior written consent or approval of SLS Design, Inc. SLS Design, Inc. shall retain the right to use the drawings, designs, and information herein for the purpose of obtaining or securing a patent or patent approval. This drawing is loaned by SLS Design, Inc., for the limited purpose of complying with a specific Contract. The drawing remains the property of SLS Design, Inc. and shall not be used for any other purpose or project, without the prior written, specifically authorized by Contract, under which it was loaned.

PRINT DATE: 9/11/2026 8:43:32 AM

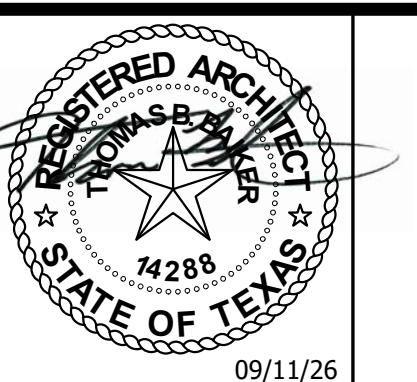

DRAWING TITLE		A-1.20
ENLARGED PLAN DETAILS		
DRAWN BY	RG	
CHECKED BY	CA	
APPROVED BY	TB	SHEET NO.