

5/8" GYP.

3/4" PLY.

6

5/8" GYP.

STRUCTURAL COLUMN
RE: STRUCT. DWGS.

2X4 WD STUD @ 16IN O.C.

R-13 SOUND BATTS


C

0' - 7 3/4"




0' - 2 3/4"

0' - 3 7/8"



0' - 3 7/8"

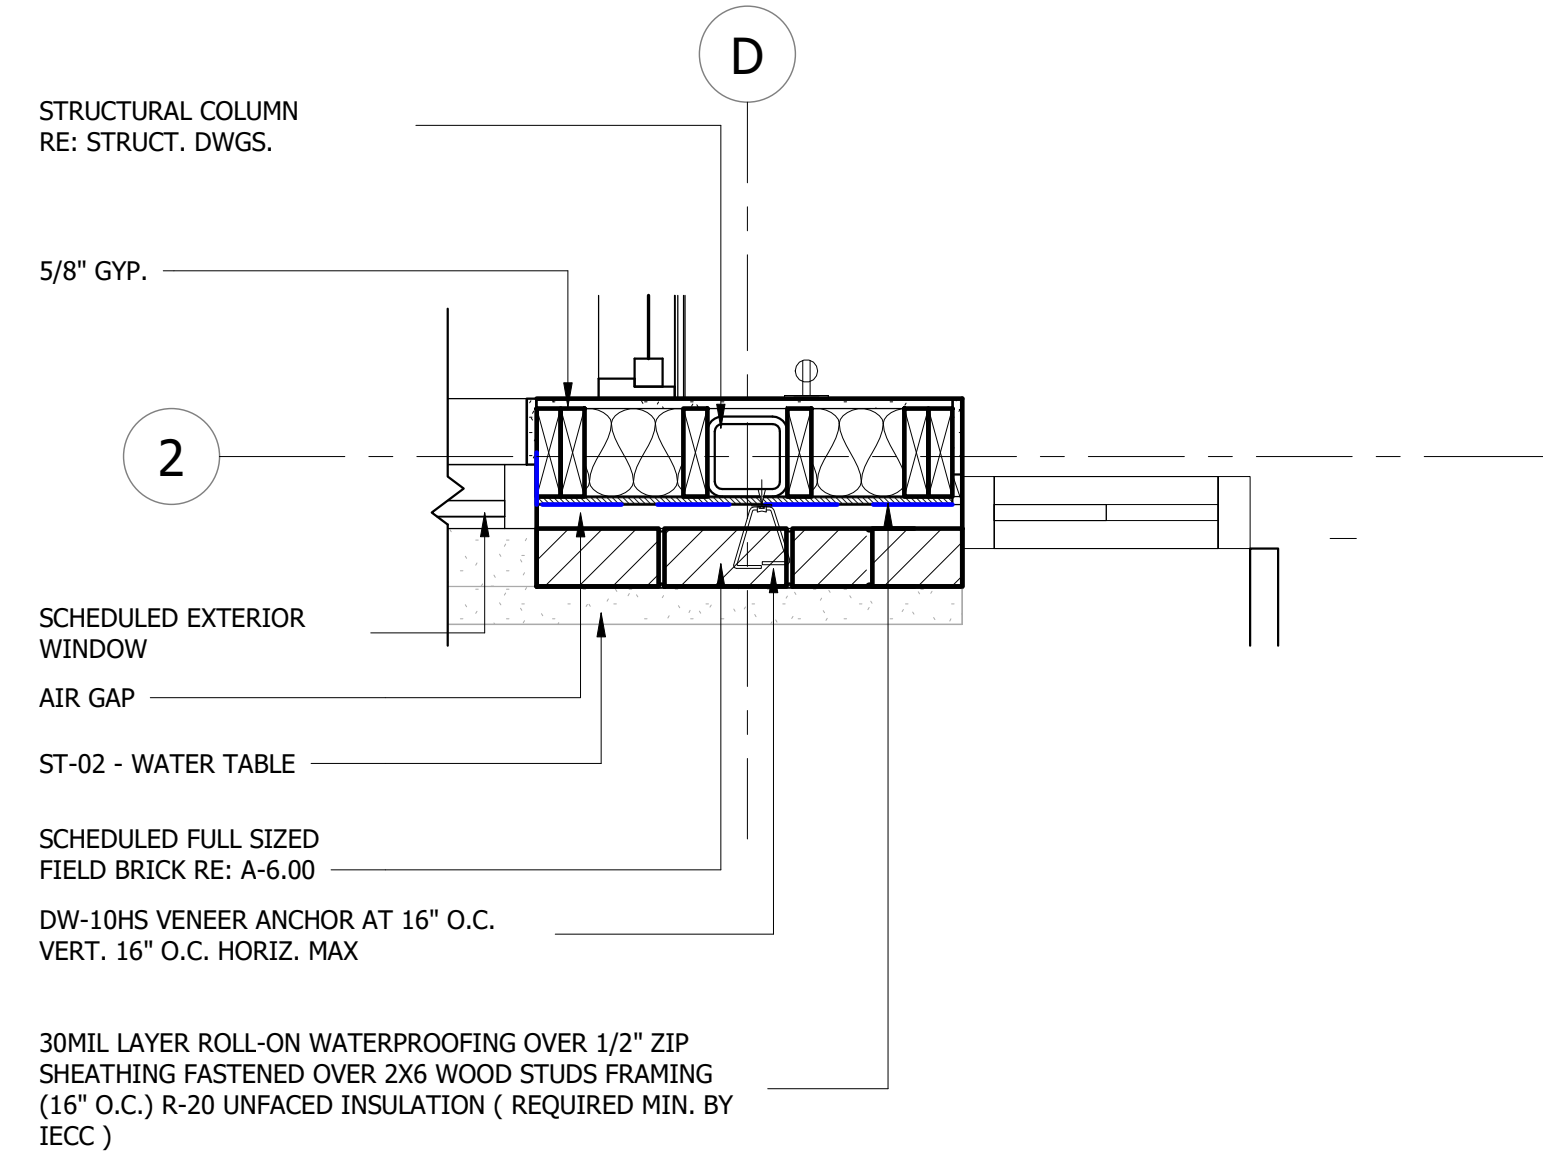


3 ANNOTATED PLAN - Callout 7
1" = 1'-0"

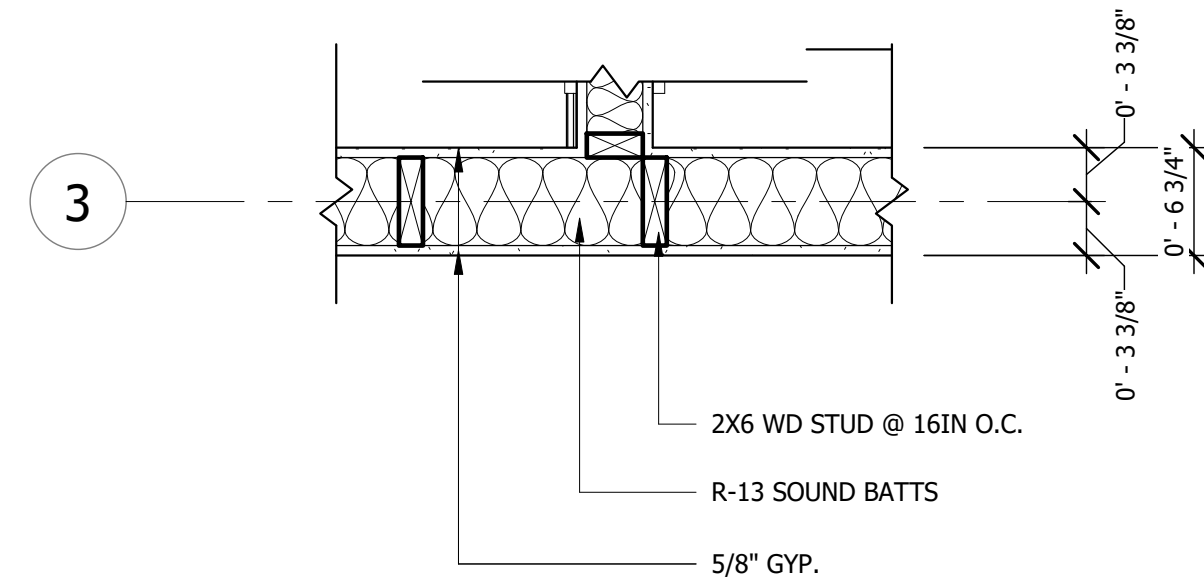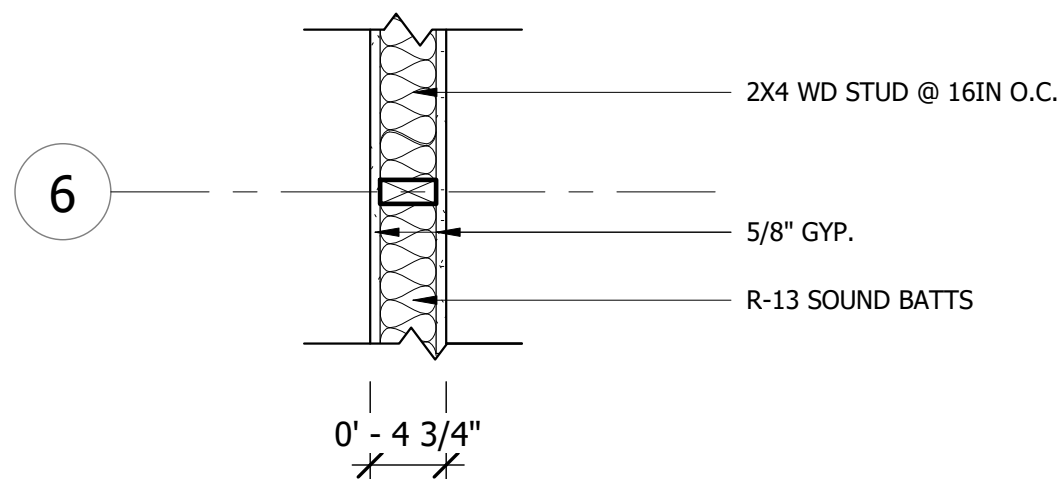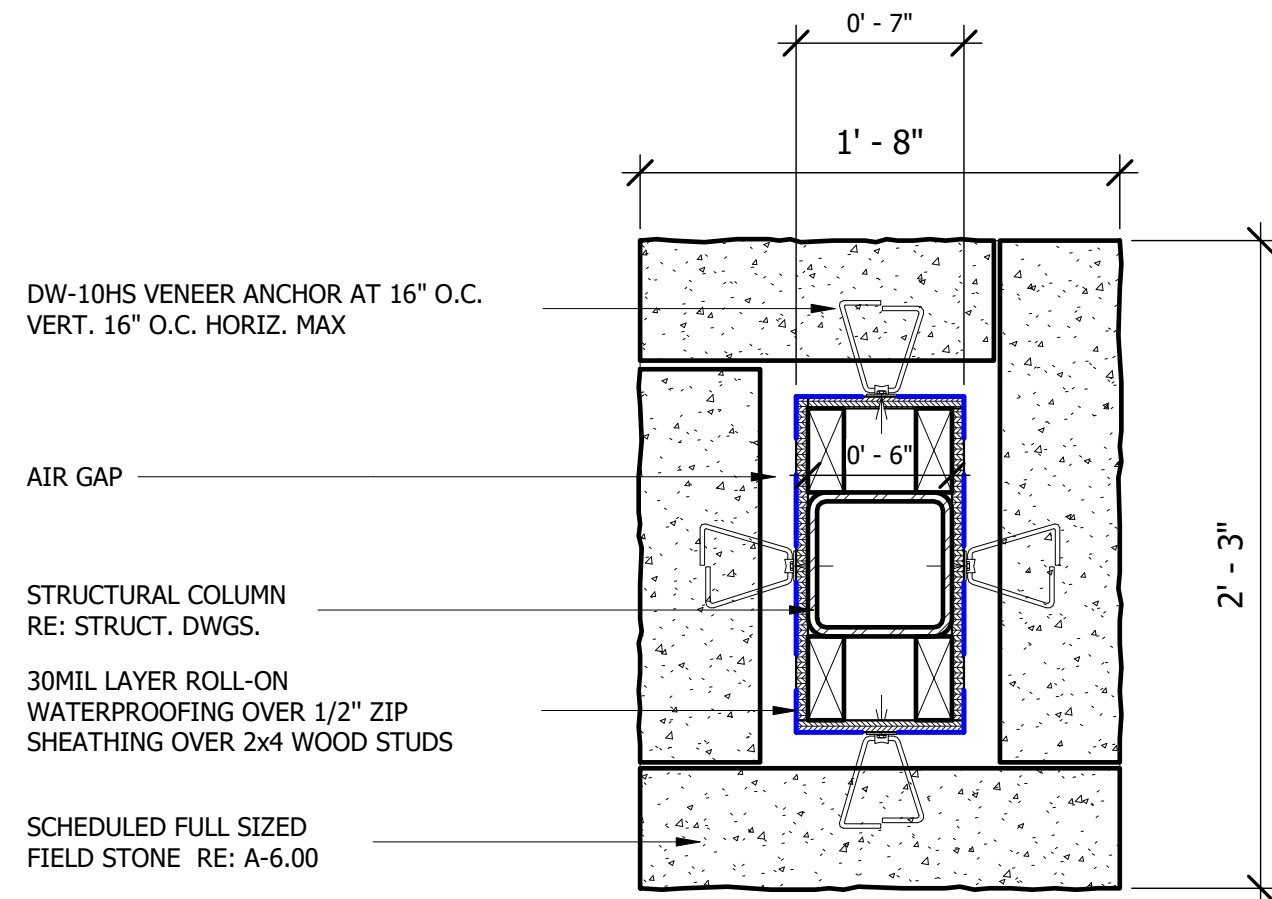

5 LEVEL 1 - ANNOTATED PLAN - Callout 2 - Callout 1
1" = 1'-0"

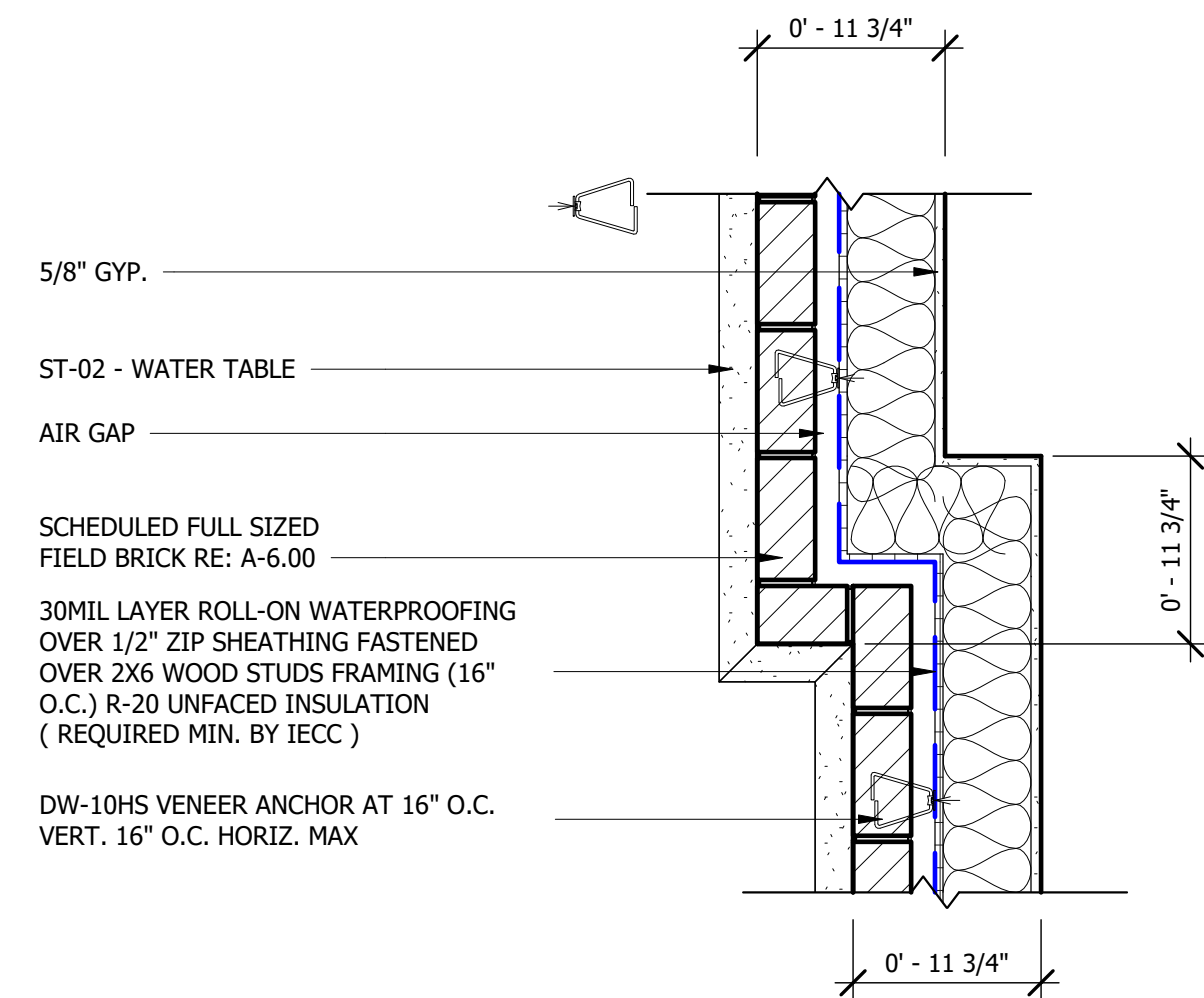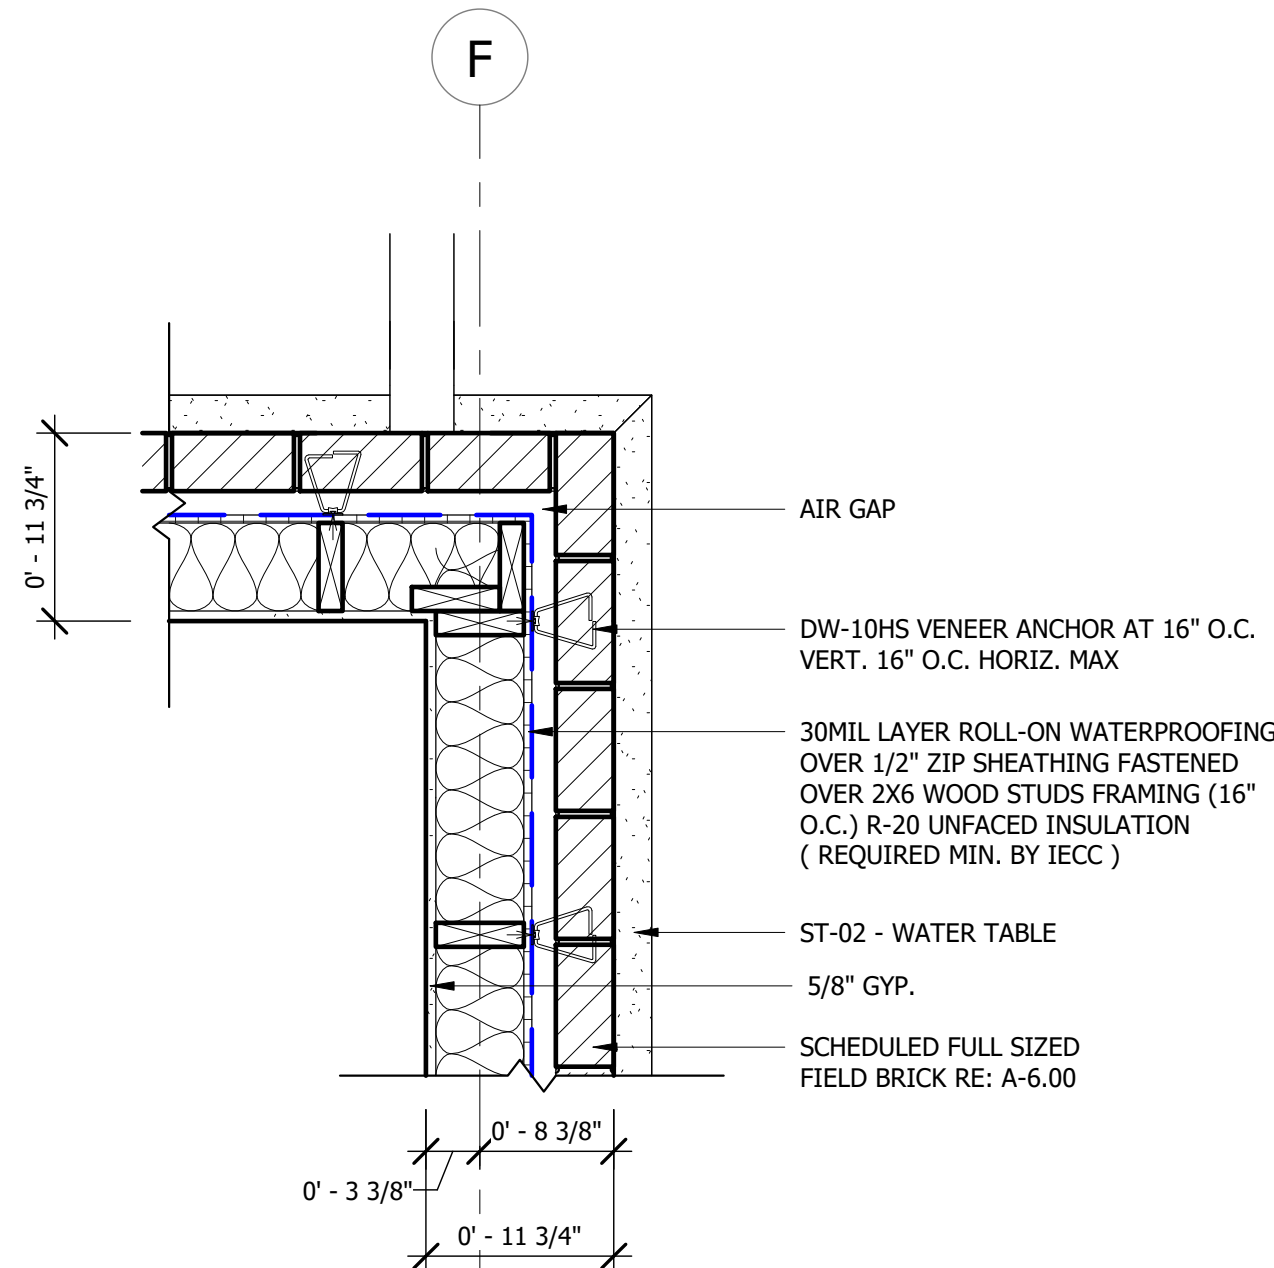

6 ANNOTATED PLAN - Callout 1
1" = 1'-0"

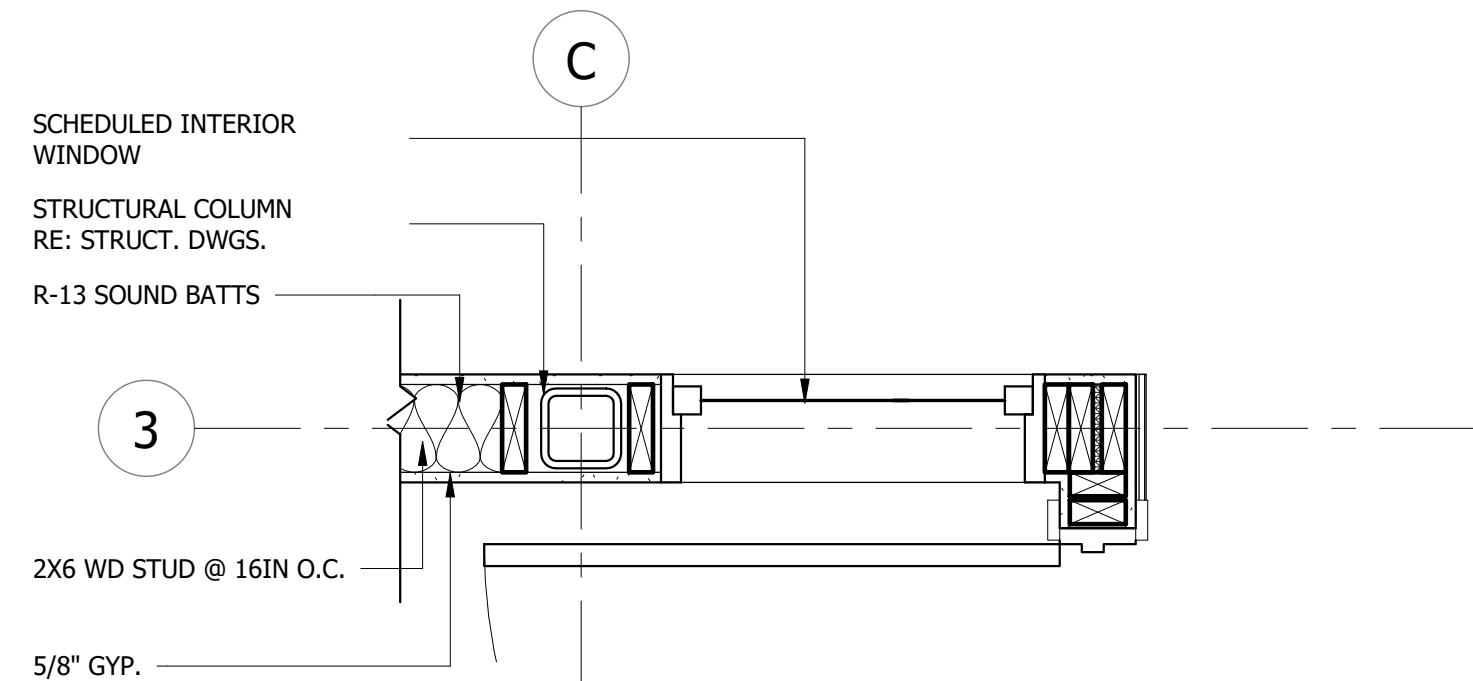

1 ANNOTATED PLAN - Callout 5
1" = 1'-0"



	DATE
ISSUED FOR CLIENT APPROVAL	08.17.2026
ISSUED FOR BIDDING	09.11.2026
ISSUED FOR PERMIT	09.11.2026
ISSUED FOR CONSTRUCTION	

[illegible]

$\Delta = 1$

A-1.40