

GENERAL NOTES

1. ALL SIGNAGE SHOWN ON THIS PAGE SHALL BE ON A SEPARATE PERMIT.
2. SUBMITTALS REQUIRED FOR ALL SIGNAGE.
3. SIGNAGE SHALL MEET ALL OWNER GUIDELINES AND HAVE OWNER/TENANT APPROVAL BEFORE FABRICATION.

SLI DESIGN, INC.
 ARCHITECTURE PLANNING INTERIOR DESIGN
 15810 PARK TEN PLACE, SUITE 300
 HOUSTON, TEXAS 77084
 713-465-4650
 www.sligroup.com


Sage Capital Bank
 Financial Wisdom. Texas Roots.
 121 S Magnolia Ave.
 Luling, TX 78648

PRODUCT NUMBER: 8977

18 REFERENCE
SCALE: NTS

15 REFERENCE
SCALE: NTS

ATM

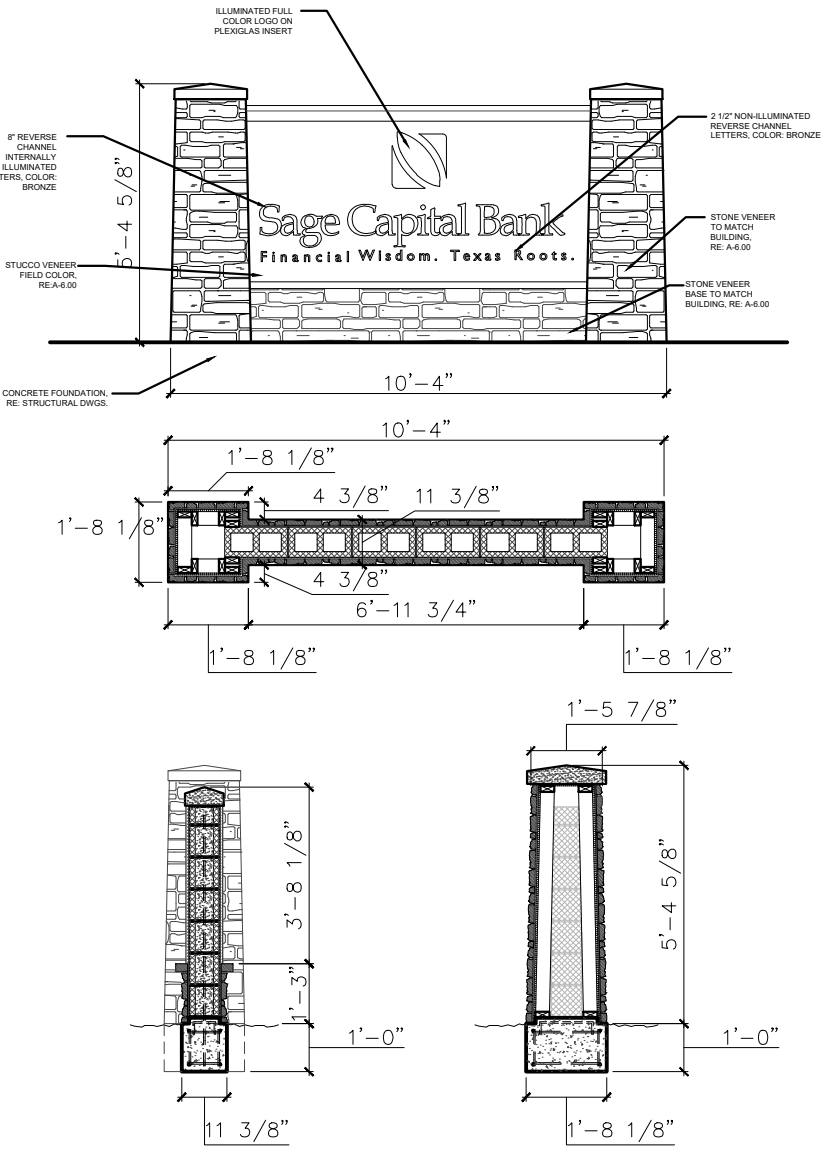

NIGHT DEPOSIT

Symbol:	ES-08
Quantity:	1
MFG:	Signage vendor
Frame:	N/A
Background:	White
Letter:	Bronze die cut vinyl/ 3" height
Mounting:	Pin mounted to stucco
Notes:	BY OWNER

OPEN CLOSED

Symbol:	ES-07
Quantity:	3
MFG:	Signage vendor
Frame:	Single faced LED lighted canned letter cabinet
Background:	White acrylic faces with applied bronze vinyl wrapped in 1" Bronze Jewelite, 5" deep aluminum, dark bronze pre finished returns
Letter:	
Mounting:	Pin mounted to stucco
Notes:	BY OWNER

Symbol:	ES-10
Quantity:	1
MFG:	Signage vendor
Frame:	2" deep dark bronze anodized aluminum return
Letter:	3/16" Acrylic faced in 1" Jewelite trim
Lighting:	LED
Mounting:	Individually direct mounted to stucco
Notes:	*Mounting drawings required by sign vendor

12

11

10

09

08

07

SIGANCE @ ATM CANOPY
SCALE: NTS


MONUMENT SIGN - ES-09
SCALE: NTS

NON-ILLUMINATED NIGHT DEPOSIT SIGNAGE @ DRIVE-THRU
SCALE: NTS

OPEN/CLOSE SIGNAGE @ DRIVE-THRU
SCALE: NTS


CLEARANCE 10'-0"

DO NOT ENTER

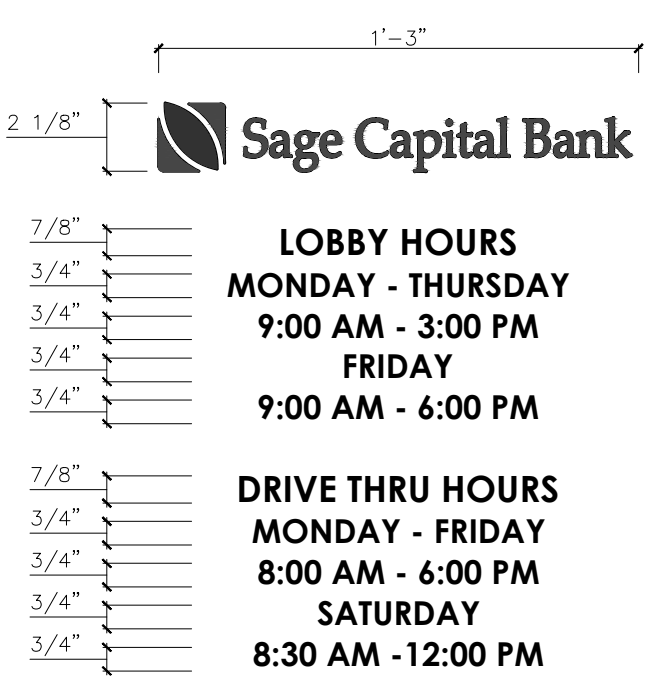

THESE DOORS ARE TO REMAIN UNLOCKED DURING BUSINESS HOURS

121

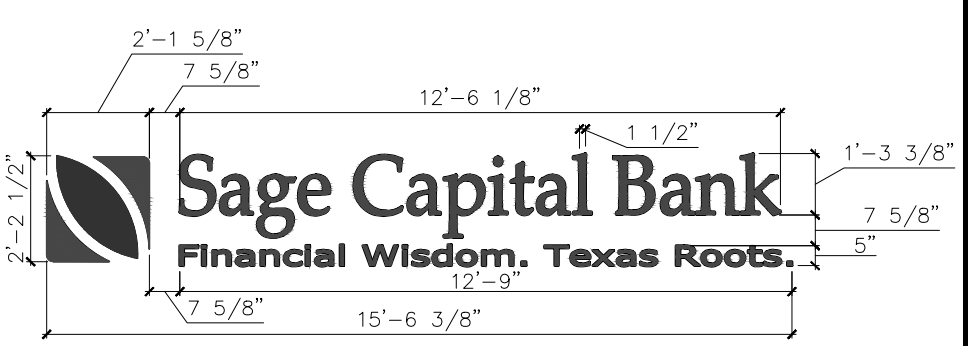

Symbol:	ES-06
Quantity:	1
MFG:	Signage vendor
Frame:	N/A
Background:	White
Letter:	Bronze die cut vinyl/ 6" height
Mounting:	Pin mounted to stucco
Notes:	

Symbol:	ES-05
Quantity:	1
MFG:	Signage vendor
Frame:	N/A
Letter:	DARK BRONZE PREFINISHED ALUMINIUM
Lighting:	NON-ILLUMINATED
Mounting:	Pin mounted to stucco
Notes:	

Symbol:	ES-04
Quantity:	2
MFG:	Signage vendor
Frame:	N/A
Background:	N/A
Letter:	Futura Bold, White die cut vinyl/ 3/4" height
Mounting:	Adhere to interior side of storefront door
Notes:	Client to confirm hours

Symbol:	ES-03
Quantity:	1
MFG:	Signage vendor
Frame:	N/A
Background:	N/A
Letter:	Arial Bold, White die cut vinyl
Mounting:	Adhere to interior side of the storefront door
Notes:	

Symbol:	ES-02
Quantity:	1
MFG:	Signage vendor
Frame:	N/A
Background:	N/A
Letter:	DARK BRONZE PREFINISHED ALUMINIUM
Lighting:	NON-ILLUMINATED
Mounting:	Pin mounted to stucco
Notes:	

Symbol:	ES-01
Quantity:	2
MFG:	Signage vendor
Frame:	2" deep dark bronze anodized aluminum return
Letter:	Sage Capital Bank to be internally illuminated individual channel letters
Lighting:	LED
Mounting:	Individually direct mounted to stucco
Notes:	*Mounting drawings required by sign vendor

06 NON-ILLUMINATED CLEARANCE SIGNAGE @ DRIVE-THRU
SCALE: NTS

05 NON-ILLUMINATED DIRECTIONAL SIGNAGE @ DRIVE-THRU
SCALE: N.T.S.

04 LOCATION HOURS AT FRONT DOOR / DRIVE THRU
SCALE: N.T.S.

03 DOOR SIGNAGE
SCALE: N.T.S.

02 ADDRESS NUMBER
SCALE: N.T.S.

01 BUILDING SIGANCE
SCALE: N.T.S.

The information, ideas, designs, details, layouts, techniques, features, arrangements, plans, sequences, dimensions, allowances, tolerances, conceptions, specifications, intentions, technology or embodiments, as illustrated, arranged, displayed, noted, recorded, indicated, represented, disclosed, evidenced, detailed or otherwise reduced to tangible form hereon, either expressly, inherently or by implication, are the confidential and proprietary information of SLI Design, Inc., and shall not be used for any purpose other than the specific project or undertaking identified on the drawing title block or legend for which they are and have been prepared by SLI Design, Inc. Any other reproduction, disclosure or use of any portion of the confidential and proprietary information of SLI Design, Inc., shall be a breach of the obligation of confidence created by the acceptance of this drawing from SLI Design, Inc. for a specific project or Contract. Any copying, duplicating, reproducing, utilization, alteration, modification, revision or change to this drawing, is expressly prohibited unless done with the prior written consent or approval of SLI Design, Inc., and shall not be undertaken without receipt of such prior written approval. This drawing is loaned by SLI Design, Inc., for the limited purpose of complying with a specific Contract. The drawing remains the property of SLI Design, Inc., and shall be returned upon request or completion of the contract, unless specifically authorized by Contract, under which it was loaned.

PRINT DATE Apr 14, 2026 - 9:10am

SIGNAGE PACKAGE

DRAWN BY CM SHEET NO. A-14.00

CHECKED BY TB

APPROVED BY TB