



9001 Spencer Highway

Deer Park, Texas 77571

Project Number : 8985

ISSUED FOR CLIENT APPROVAL	DATE
ISSUED FOR BIDDING	07/13/26
ISSUED FOR PERMIT	07/13/26
ISSUED FOR CONSTRUCTION	

REVISIONS

[illegible]

The information, ideas, designs, details, layouts, techniques, features, arrangements, plans, sequences, dimensions, allowances, tolerances, conceptions, and concepts, whether or not reduced to writing, and whether or not they are displayed, noted, recorded, indicated, represented, disclosed, evidenced, or otherwise reduced to tangible form herein, either expressly, inherently or by implication, are the confidential and proprietary information of SLL Design, Inc., and shall remain the confidential and proprietary information of SLL Design, Inc., and shall be held in confidence by the undersigned. The undersigned has identified on the drawing title block or legend for which they are and have been prepared by SLL Design, Inc. Any other reproduction, disclosure or use of any portion of the confidential and proprietary information of SLL Design, Inc., shall be a breach of the obligation of confidentiality and shall constitute a breach from SLL Design, Inc. for a specific project or contract. Any copying, duplicating, reproducing, utilization, alteration, modification, reuse or change to this drawing, or any portion of the confidential and proprietary information of SLL Design, Inc., shall not be undertaken without receipt of such prior written approval. This drawing is loaned by SLL Design, Inc., for the limited purpose of complying with a specific Contract. The drawing remains the property of SLL Design, Inc., and shall not be used for any other project or contract, unless specifically authorized by Contract, under which it was loaned.

PRINT DATE: 7/13/2026 10:57:28 AM



DRAWING TITLE


DEMOLITION PLAN

DRAWN BY	AM	SHEET NO.
----------	----	-----------

CHECKED BY _____ Check

APPROVED BY Appro

D-1.00

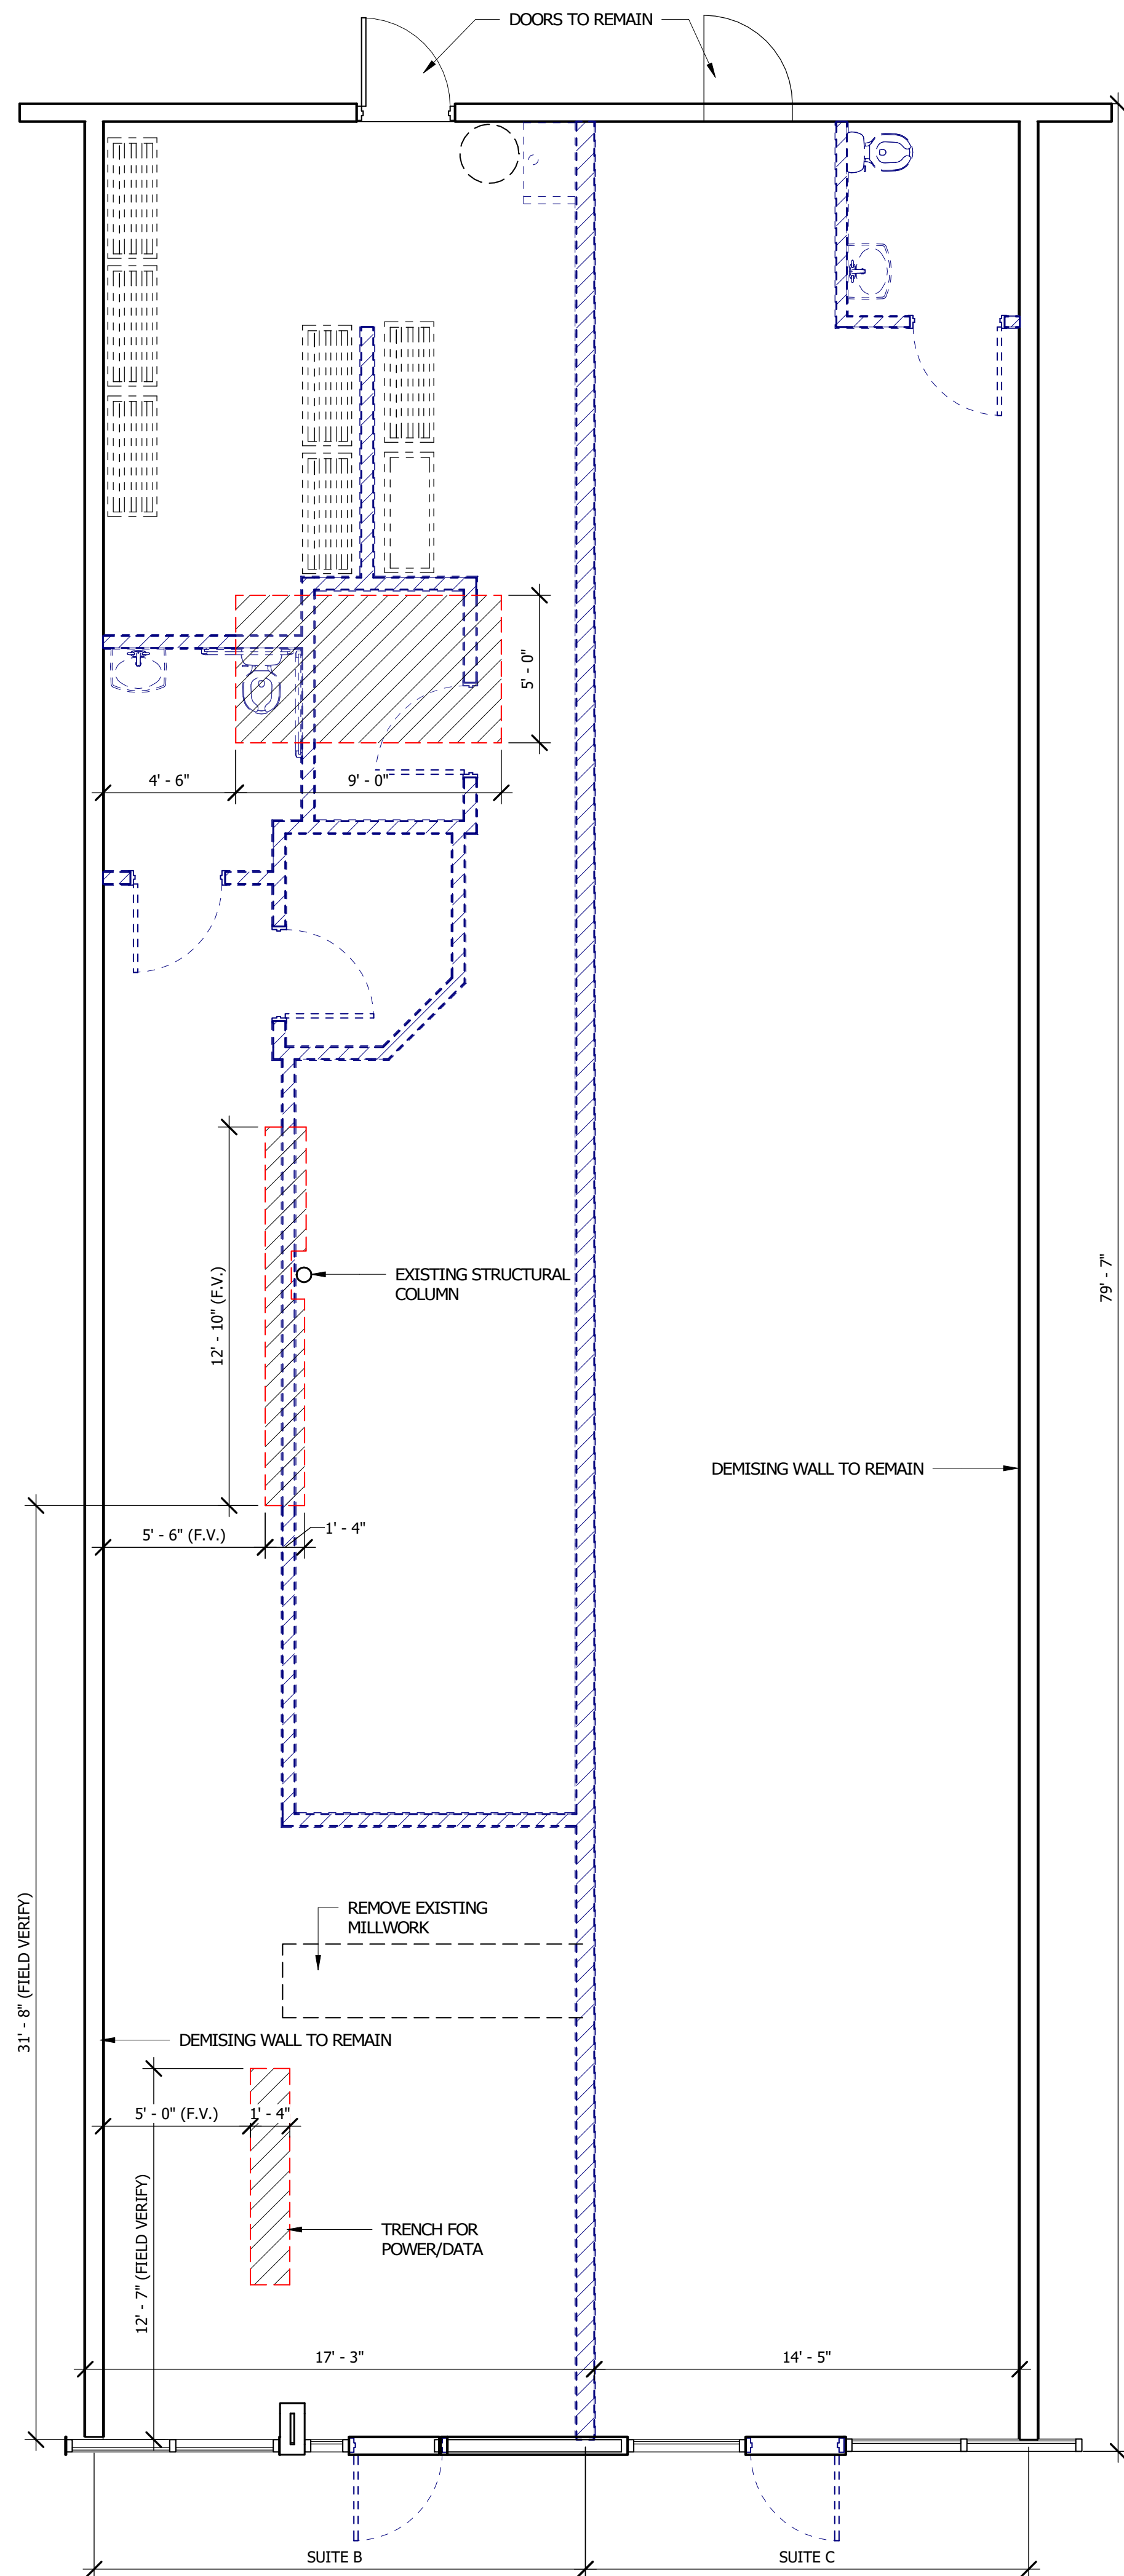

NORTH

A circular compass rose with a vertical line through the center. The top half is labeled 'NORTH' and the bottom half is labeled 'SOUTH'. A horizontal line also passes through the center, with the right half labeled 'EAST' and the left half labeled 'WEST'.

1 LEVEL 1 - EXISTING & DEMO
1/4" = 1'-0"