



Deer Park, Texas 77571

Suites B & C

Project Number : 8985


ISSUED FOR CLIENT APPROVAL	DATE
ISSUED FOR BIDDING	07/13/26
ISSUED FOR PERMIT	07/13/26
ISSUED FOR CONSTRUCTION	

REVISIONS

[illegible]

The information, ideas, designs, details, layouts, techniques, features, arrangements, plans, sequences, dimensions, allowances, tolerances, concepts, calculations, instructions, technology and/or other information, whether displayed, stored, recorded, indexed, represented, described, evidenced, detailed or otherwise, is the confidential and proprietary information of SUI Design, Inc. and is hereby acknowledged to be the confidential and proprietary information of SUI Design, Inc. identified on the drawing title block or legend for which they are and have been prepared by SUI Design, Inc. Any other reproduction, disclosure or use of any portion of the confidential and proprietary information of SUI Design, Inc. shall be a violation of the confidential and proprietary information of SUI Design, Inc. and shall be subject to the terms and conditions of the license agreement between SUI Design, Inc. for a specific project or contract. Any copying, duplicating, reproducing, utilization, alteration, modification, revision or change to this drawing, or any portion thereof, without the prior written consent or approval of SUI Design, Inc. shall not be undertaken or used for any other project without approval. This drawing is loaned by SUI Design, Inc., for the limited purpose of complying with a specific Contract. The drawing remains the property of SUI Design, Inc. and shall be returned to SUI Design, Inc. upon completion of the project specifically authorized by Contract, under which it was loaned.

PRINT DATE: 7/13/2026 3:34:38 PM

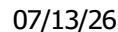

DRAWING TITLE


INTERIOR ELEVATIONS

DRAWN BY Author SHEET NO.

CHECKED BY _____ Checker _____


APPROVED BY Approved

A-10.01

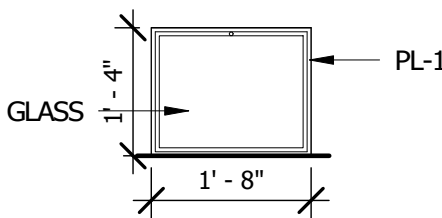


10 BOOK CASE (LEFT VIEW)
1/2" = 1'-0"

9 BOOK CASE (FRONT VIEW)
1/2" = 1'-0"

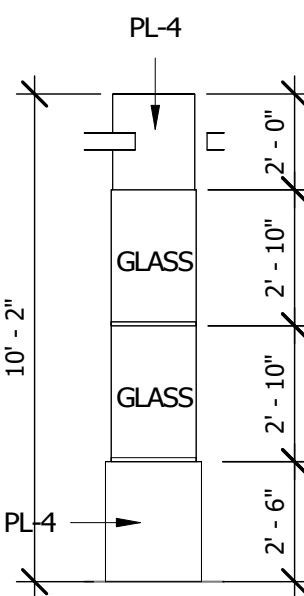


8 DISPLAY CASE (LEFT VIEW)
1/4" = 1'-0"

7 DISPLAY CASE (FRONT VIEW)
1/4" = 1'-0"

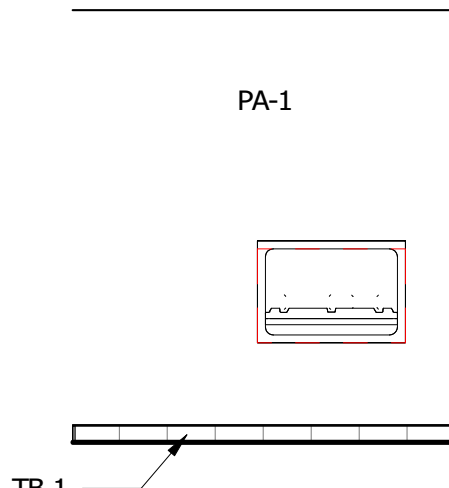


4 RESTROOM 112 WEST
1/4" = 1'-0"

3 RESTROOM 112 NORTH
1/4" = 1'-0"

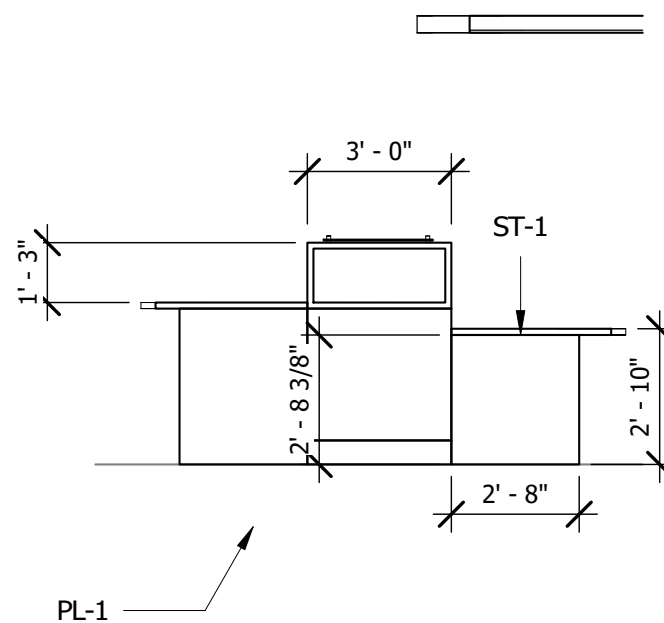

6 TELLER POD (REAR VIEW)
1/4" = 1'-0"

5 TELLER POD (FRONT VIEW)
1/4" = 1'-0"

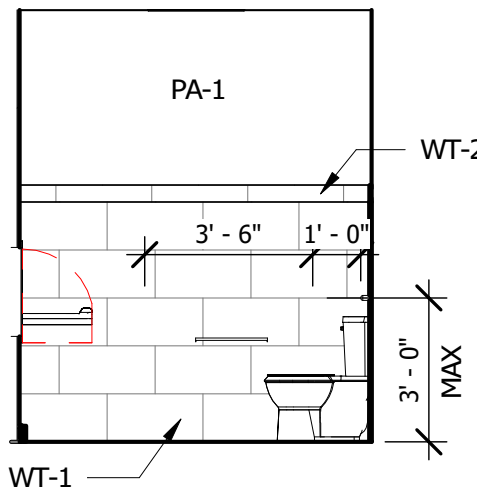

2 RESTROOM 112 SOUTH
1/4" = 1'-0"

1 RESTROOM 112 EAST
1/4" = 1'-0"