


UNDERWRITERS LABORATORY AND OTHER TESTING AGENCY DESIGNATIONS INDICATED FOR FIRE RESISTIVE CONSTRUCTION ARE GIVEN FOR PURPOSES OF DESCRIBING CONSTRUCTION REQUIREMENTS ONLY AND ARE NOT INTENDED TO LIMIT MANUFACTURERS OF MATERIALS. COMPLY WITH THE CONSTRUCTION REQUIREMENTS OF THE INDICATED DESIGN. LIMITING HEIGHTS GIVE THE MAXIMUM UNSUPPORTED HEIGHT FOR THAT PARTITION TYPE BASED ON A DEFLECTION CRITERIA RATIO OF L/240. WHERE FLOOR TO STRUCTURE HEIGHT OF PARTITION EXCEEDS THE INDICATED LIMITING HEIGHT, PROVIDE SUPPLEMENTAL BRACING TO THE STRUCTURE OVERHEAD AS REQUIRED TO MAINTAIN DEFLECTION RATIO WITHIN L/240.

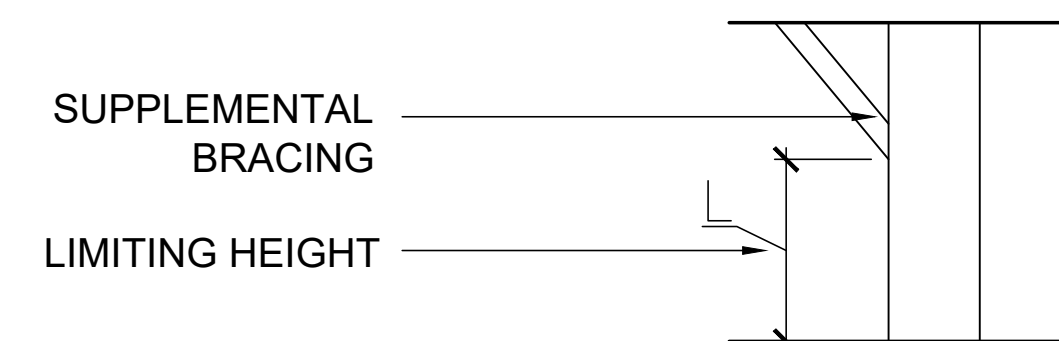

FOR PARTITION WITH "BRITTLE" FINISHES SUCH AS PLASTER AND CERAMIC TILE, DESIGN PARTITION SYSTEM TO MAINTAIN DEFLECTION RATIO WITHIN L/360.

SUSPENDED CEILING SHALL NOT BE CONSIDERED AS BRACING. PROVIDE DUROCK CEMENT BOARD AS SUBSTRATE FOR APPLICATION OF CERAMIC TILE.

PROVIDE GREENBOARD IN ALL RESTROOMS, JANITOR CLOSETS AND BEHIND WATER FOUNTAINS.

STC RATINGS FOR SOUND WALLS ARE BASED ON LABORATORY TESTED ASSEMBLIES AND DO NOT NECESSARILY INDICATE THE ACTUAL STC RATING OF THE COMPLETED WORK.

GENERAL NOTES

SCALE:

N.T.S.

ISSUED FOR CLIENT APPROVAL	DATE
ISSUED FOR BIDDING	
ISSUED FOR PERMIT	
ISSUED FOR CONSTRUCTION	


REVISIONS

[illegible]

The information, data, designs, details, layouts, techniques, concepts, specifications, plans, sequences, dimensions, alterations, tolerances, constraints, arrangements, intentions, technology or embodiments, as illustrated, arranged, displayed, noted, recorded, indicated, represented, disclosed, evidenced, detailed or otherwise reduced to writing, in any manner, either in whole or in part, shall be deemed to be proprietary information of SLL Design, Inc., and shall not be used for any purpose other than the specific project or undertaking identified on the drawing title block or legend for which they are and have been prepared by SLL Design, Inc. Any other use, reproduction, copying, disclosure, distribution, or other use of any proprietary information of SLL Design, Inc., shall be a breach of the obligation of confidentiality created by the acceptance of this drawing from SLL Design, Inc. for a specific project to Contract. Any copying, duplicating, reproducing, utilizing, alteration, modification, or other use of this drawing without the written consent of SLL Design, Inc., shall not be undertaken without receipt of such prior written approval. This drawing is loaned by SLL Design, Inc., for the purpose of complying with the project for which the drawing was prepared. This drawing shall be returned upon request or completion of the project of SLL Design, Inc. and shall not be loaned again or retention of the project, unless specifically authorized by Contract, under which it was loaned.


PRINT DATE Aug 13, 2026 - 10:39am

DRAWING TITLE INTERIOR PARTITIONS		SHEET NO. A-3.00
DRAWN BY	JB	
CHECKED BY	TB	
APPROVED BY	TB	

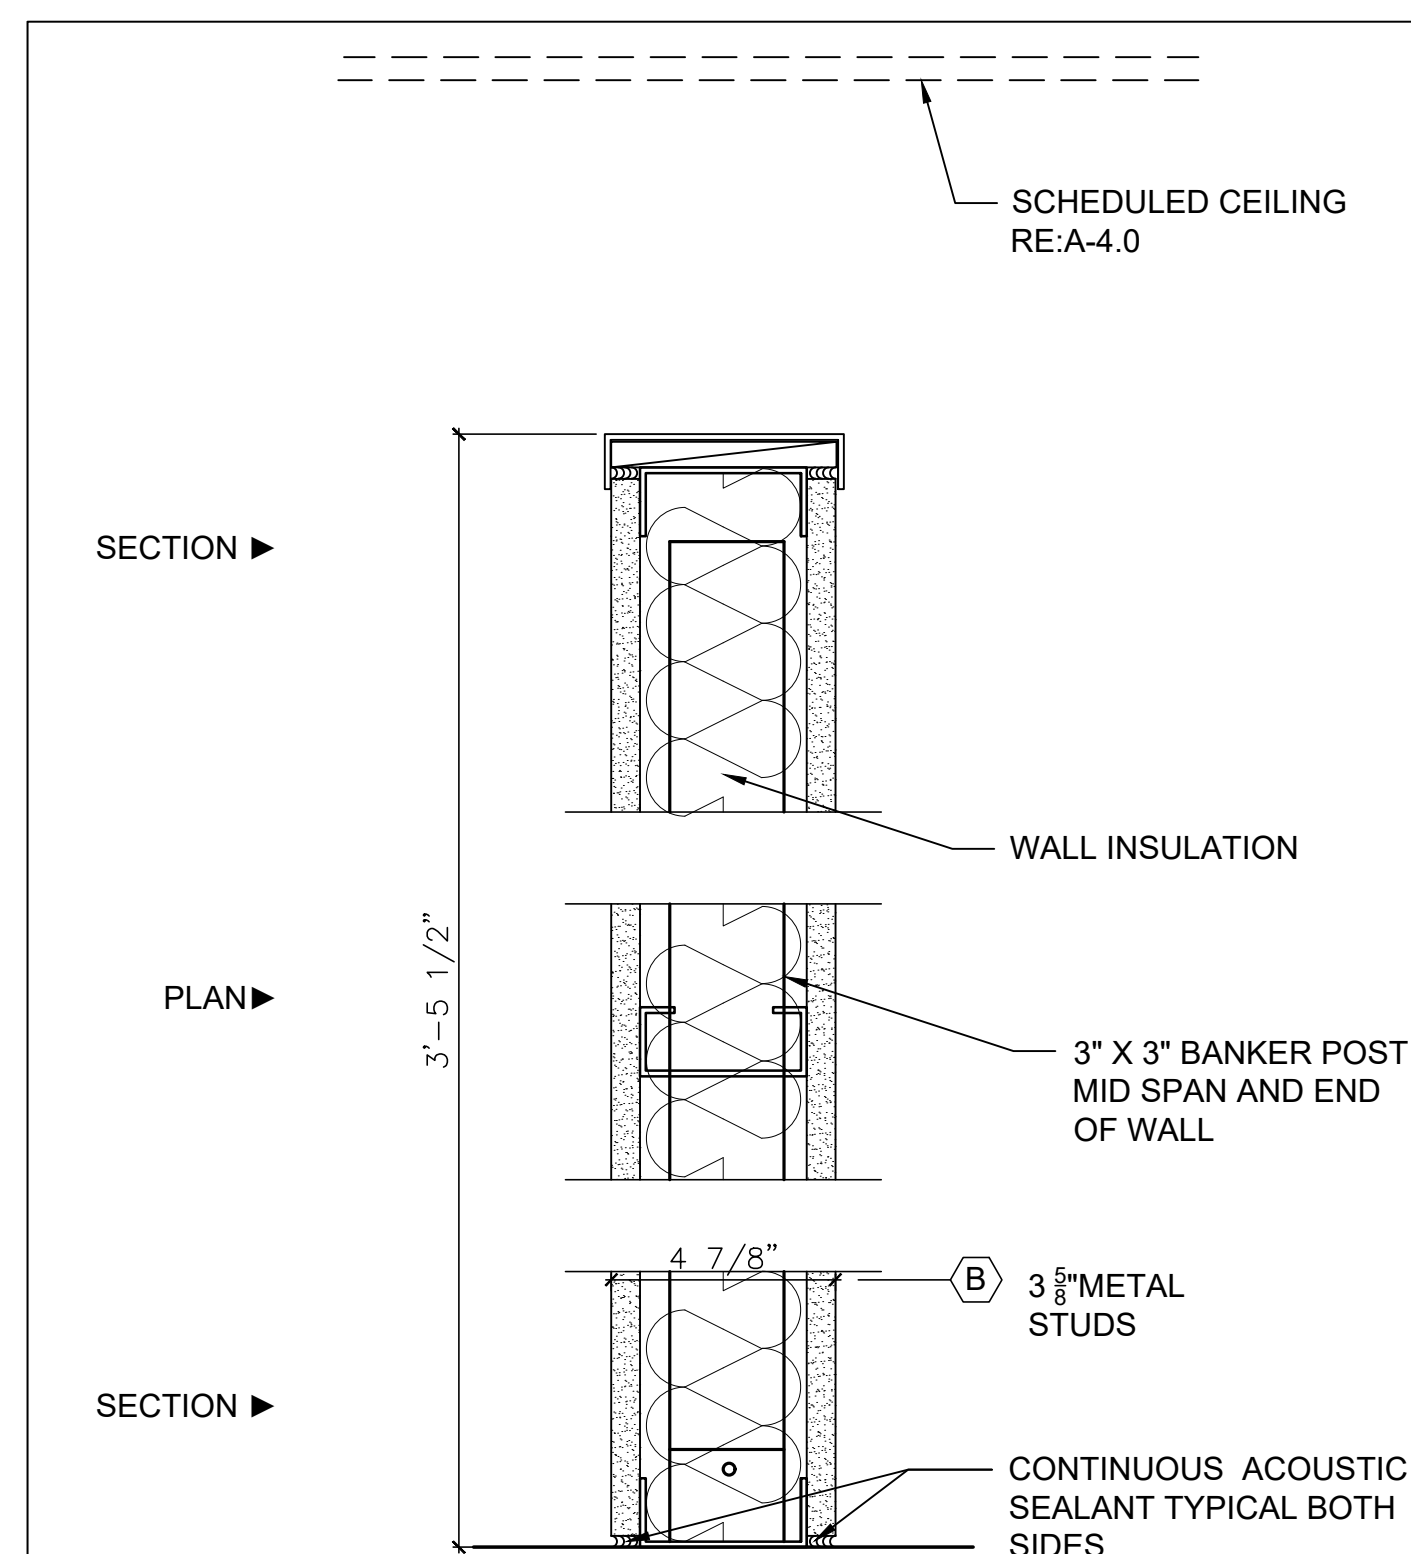

PARTITION TYPE B:
20 GA. METAL STUDS @ 16" O.C.
WITH ONE LAYER OF $\frac{5}{8}$ " GYPSUM BOARD EACH SIDE
AND 3" FIBERGLASS ACOUSTICAL INSULATION FULL
HEIGHT

PARTITION TYPE: SCALE: NTS

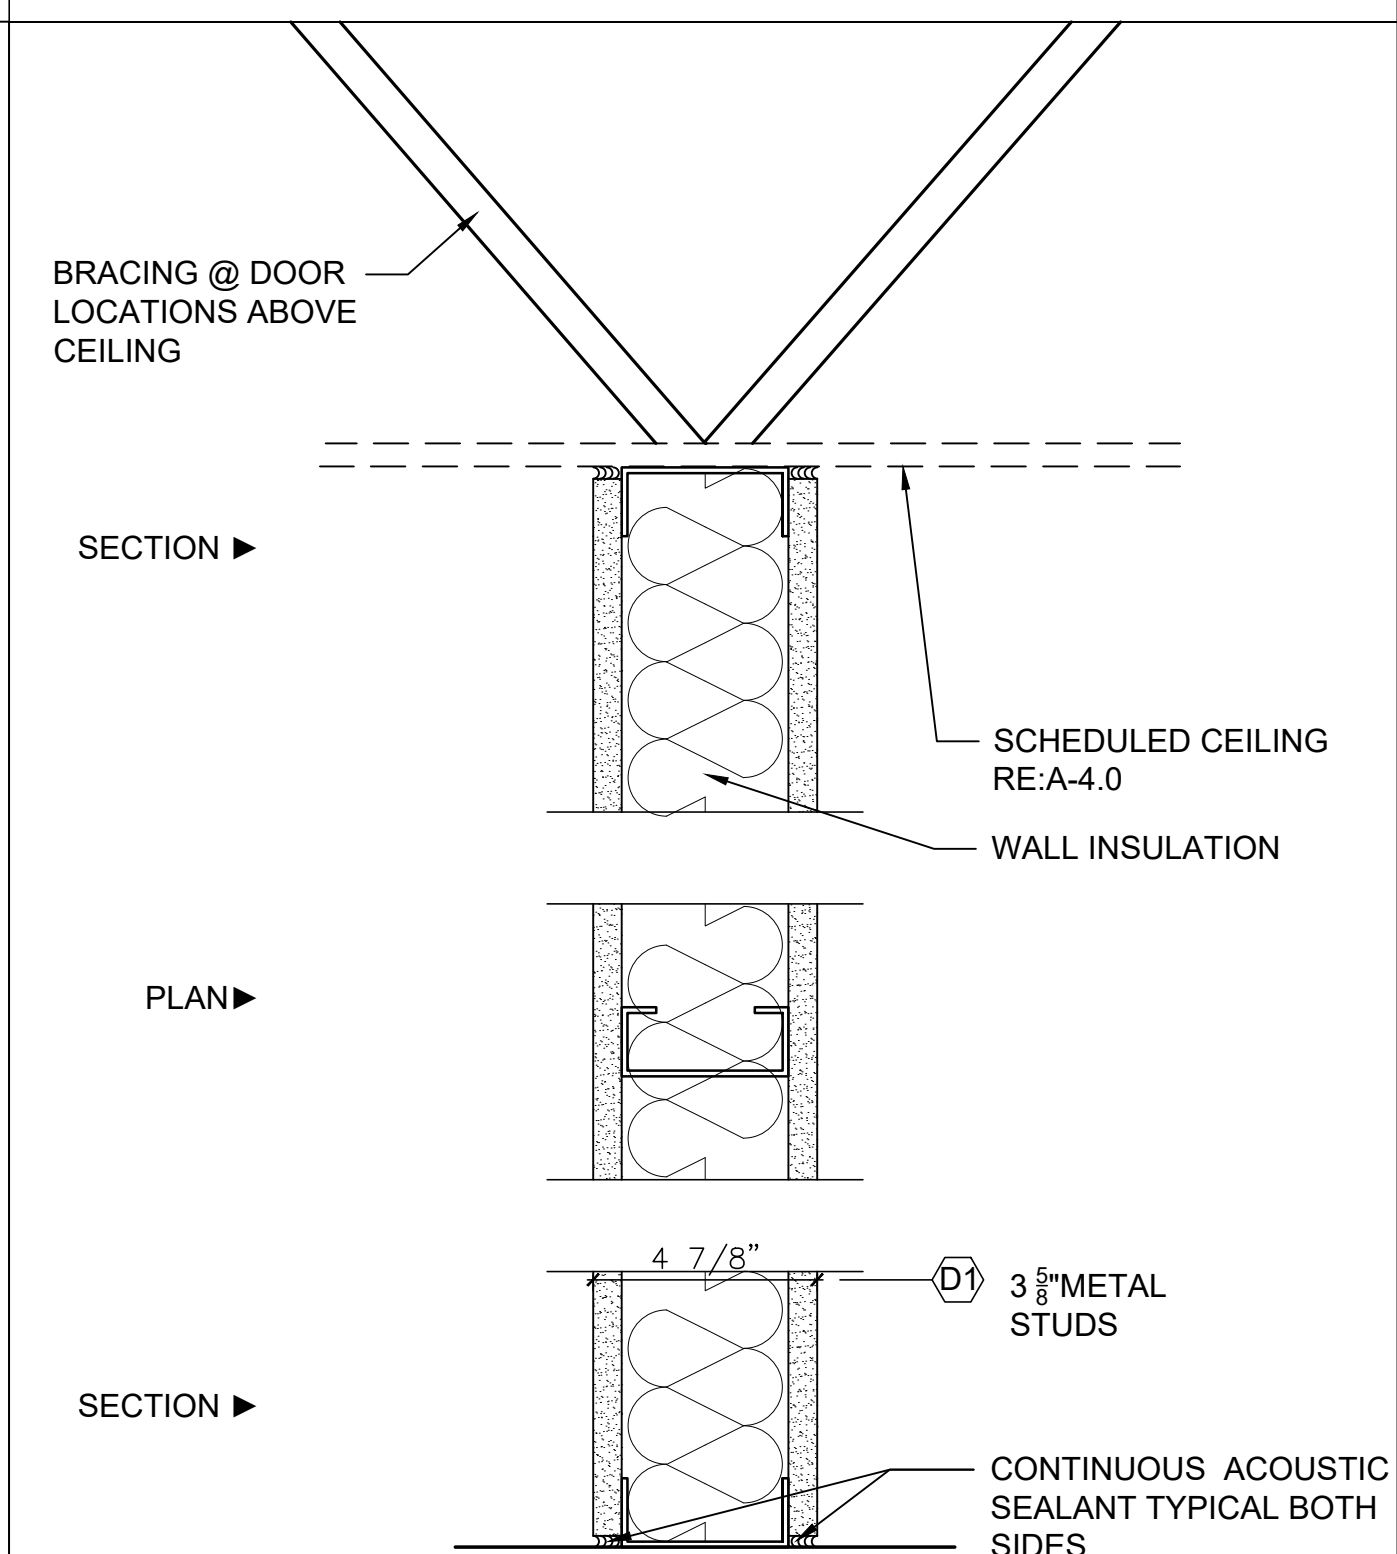

PARTITION TYPE D:
20 GA. METAL STUDS @ 16" O.C.
WITH ONE LAYER OF $\frac{5}{8}$ " GYPSUM BOARD EACH SIDE
AND 3" FIBERGLASS ACOUSTICAL INSULATION FULL
HEIGHT

PARTITION TYPE: SCALE: NTS