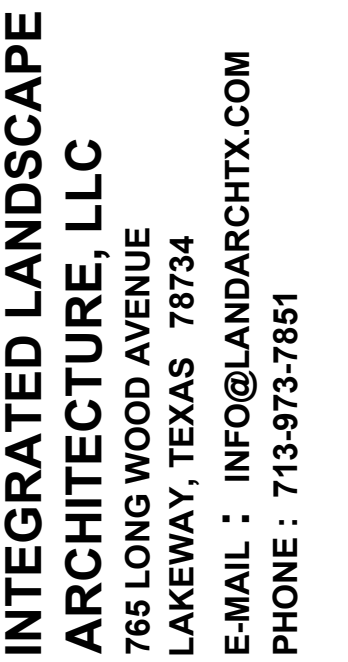




CERTIFICATION AND SEAL
 I HEREBY CERTIFY THAT THIS PLAN AND SPECIFICATION WAS PREPARED BY ME OR UNDER MY DIRECT SUPERVISION AND THAT I AM A DULY LICENSED LANDSCAPE ARCHITECT UNDER THE LAWS OF THE STATE OF TEXAS AS SIGNIFIED BY MY HAND AND SEAL.
DAVID F. BUNGO TX REG: 1375
DATE: 10/31/2026



QUESTIONS AND REVISIONS

DATE	DESCRIPTION
08/05/26	ISSUE FOR REVIEW
08/20/26	ISSUE FOR REVIEW
09/04/26	ISSUE FOR PERMIT & BID

[illegible]

NATIONAL BANK & TRUST
SAM HOUSTON DRIVE, BASTROP, TEXAS

Landscape Plan

2026 Integrated Landscape Architecture

L1

CITY OF BASTROP - LANDSCAPE ANALYSIS FORM

A.) REQUIRED LANDSCAPE AREA

TOTAL SITE AREA		46,677 SF
REQUIRED LANDSCAPE AREA	46,677 X .20 (20%) =	9,335 SF
LANDSCAPE AREA PROVIDED		11,018 SF

B.) REQUIRED STREETSCAPE LANDSCAPE AREA

REQUIRED STREETSCAPE LANDSCAPE AREA	9,335 X .50 (50%) =	4,668 SF
STREETSCAPE LANDSCAPE AREA PROVIDED		1,337 SF

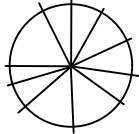
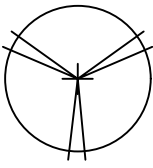
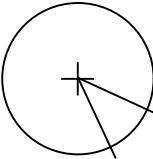
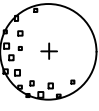
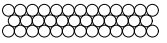
C.) STREETSCAPE TREES

SAM HOUSTON DRIVE	160.00' / 30 = 5	STREET TREES REQUIRED
	5	PROVIDED

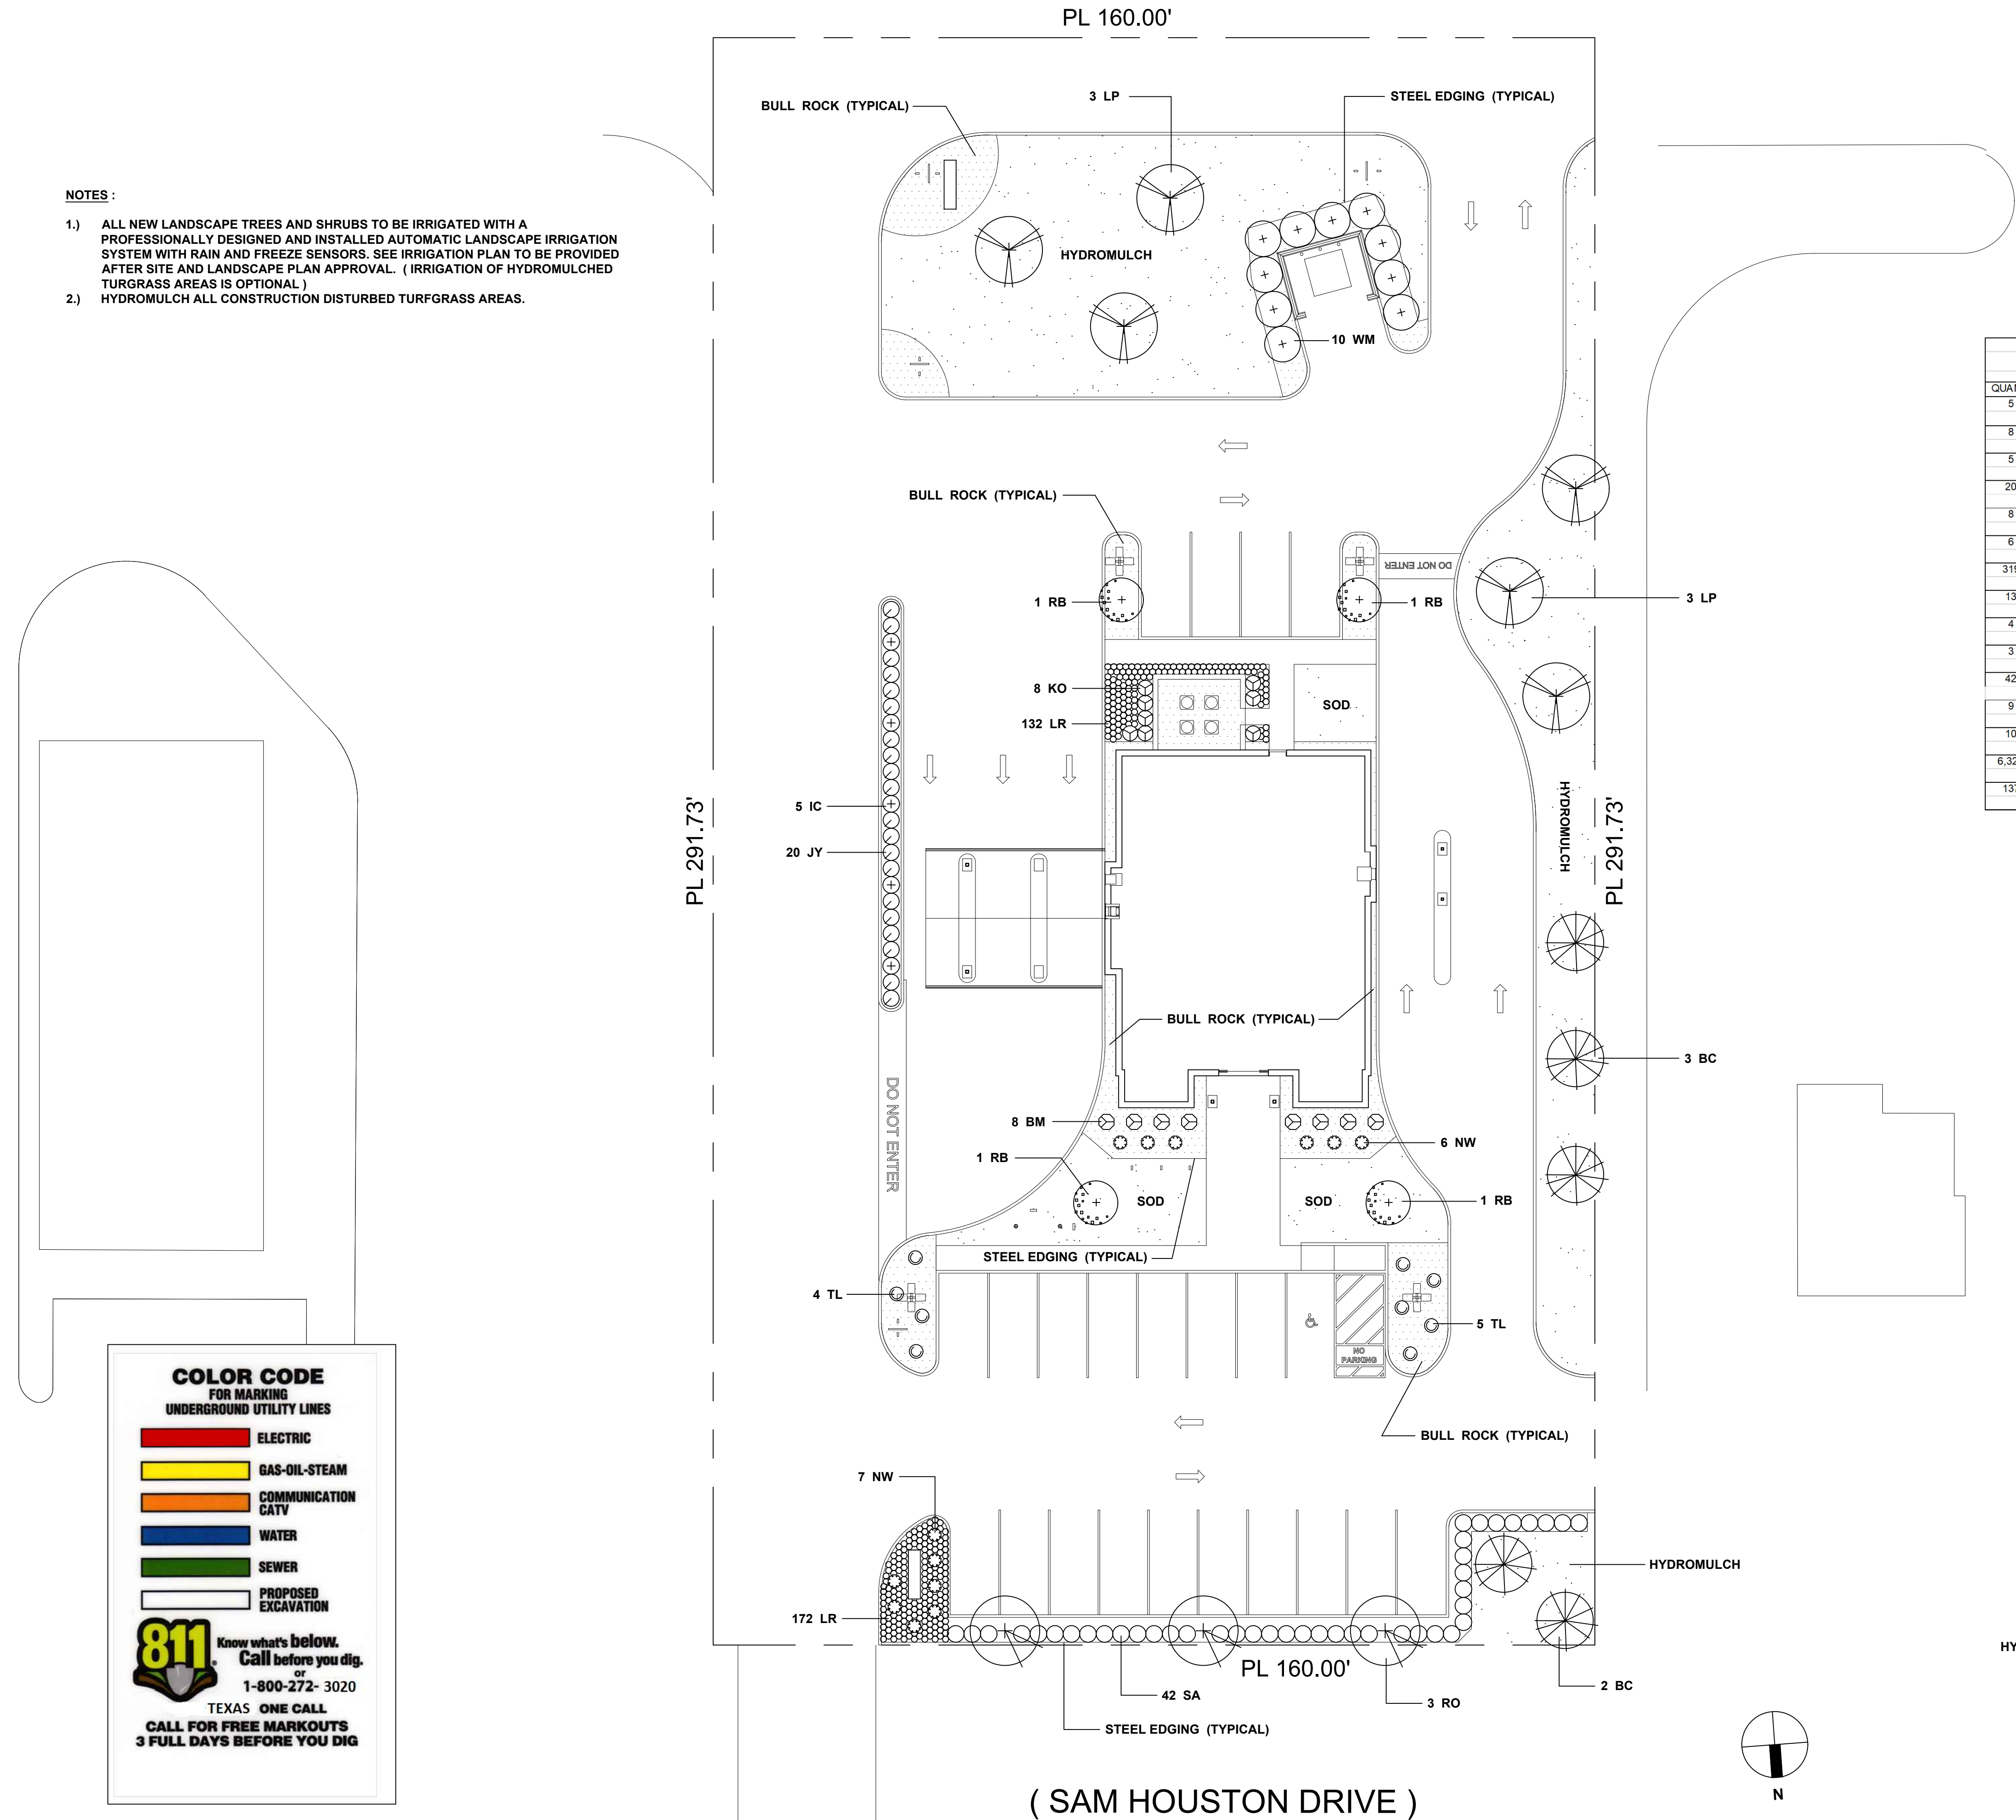
D.) STREETSCAPE SCREEN SHRUBS

SAM HOUSTON DRIVE	42	'SILVERADO' SAGE PROVIDED (36" O.C.)
-------------------	----	--------------------------------------

		PLANT LIST		
QUANT.	SYMBOL.	PLANT TYPE	SIZE	NOTES
5	B C	BALD CYPRESS Taxodium distichum	65 GAL. 3" CAL. MIN.	SINGLE-TRUNK, DOUBLE-STAKED 9" - 11" HT. X 4" - 5" SPR. MATCHING
8	B M	BAMBOO MUHLY Muhlenbergia dumosa	3 GAL. - 5 GAL.	3" O.C., FULL, HEALTHY, MATCHING 24" HT. MINIMUM
5	I C	ITALIAN CYPRESS Cupressus sempervirens	30 GAL.	SINGLE-TRUNK, SINGLE-STAKED 9" - 11" HT. X 1" - 1 1/2" SPR. MATCHING
20	J Y	JAPANESE FLY Podocarpus macrophyllus	5 GAL.	3" O.C., FULL, HEALTHY, MATCHING 3" - 3 1/2" HT. X 1" MIN. SPR.
8	K O	KNOCK-OUT SHRUB ROSA Rosa compacta "Double Knock-Out"	3 GAL.	2" - 9" O.C., FULL, HEALTHY, MATCHING 12" - 16" HT. X 14" - 18" SPR.
6	L P	LOBLOLLY PINE Pinus taeda	65 GAL. 3" CAL. MIN.	SINGLE-TRUNK, DOUBLE-STAKED 9" - 11" HT. X 5" - 6" SPR. MATCHING
319	L R	LIRIOPE, BIG BLUE Liriope spicata 'Big Blue'	1 GAL.	13" O.C., FULL, HEALTHY, MATCHING 6" - 8" HT. X 6" - 8" SPR.
13	N W	PINK SHRUB ROSA, NEARLY WILD Rosa compacta 'Nearly Wild'	3 GAL.	3" O.C., FULL, HEALTHY, MATCHING 12" - 16" HT. X 14" - 18" SPR.
4	R B	REDBUD Cercis canadensis texensis	30 GAL.	SINGLE-TRUNK, DOUBLE-STAKED 9" - 11" HT. X 4" - 5" SPR.
3	R O	SHUMARD RED OAK Quercus shumardii	65 GAL. 3" CAL. MIN.	SINGLE-TRUNK, DOUBLE-STAKED 11" - 13" HT. X 5" - 6" SPR. MATCHING
42	S A	SAGE, "SILVERADO" Leucophyllum frutescens 'Silverado'	3 GAL. - 5 GAL.	3" O.C., FULL, HEALTHY, MATCHING 24" - 28" HT. X 18" - 22" SPR.
9	T L	TEXAS LANTANA Lantana urticoides	3 GAL. - 5 GAL.	FULL, HEALTHY, MATCHING 14" HT. MINIMUM
10	W M	WAX MYRTLE Myrica cerifera	15 GAL.	6" - 8" O.C., FOLIAGE FLAT TO GROUND 4.5 HT. X 3" SPR. MINIMUM
6,325	HYDRO	PRAIRIE BUFFALO GRASS Bouteloua curtipendula 'prairie'	SQ. FT.	WITH GREEN CELLULOSE FIBER AND FERTILIZER, APPLY WHERE INDICATED
137	SOD	BUFFALO GRASS Bouteloua dactyloides	SQ. YD.	SOLID SOD, ROLLED INSTALL WHERE INDICATED

LEGEND		
BC		BALD CYPRESS
LP		LOBLOLLY PINE
RO		SHUMARD RED OAK
RB		TEXAS RED BUD
WM		WAX MYRTLE
IC		ITALIAN CYPRESS
BM		BAMBOO MUHLY
JY		JAPANESE YEW
KO		RED 'KNOCK-OUT' ROSE
NW		PINK 'NEARLY WILD' ROSE
SA		'SILVERADO' SAGE
TL		TEXAS LANTANA
LR		'BIG BLUE' LIRIOPE
		BUFFALO GRASS
		BULL ROCK

SOD 137 sy HYDRO 6,325 sf		BUFFALO
2,085 sf		BULL ROCK



LANDSCAPE PLAN

SCALE : 1" = 16'

1