

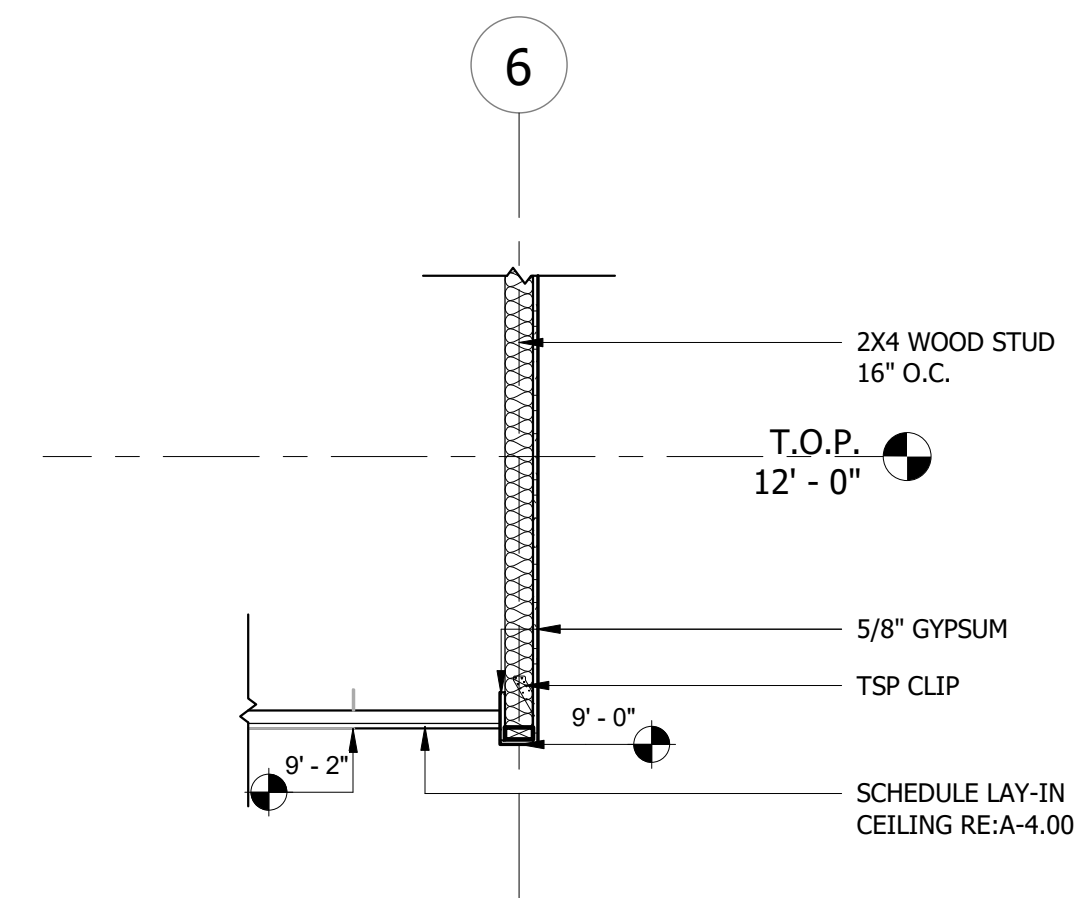
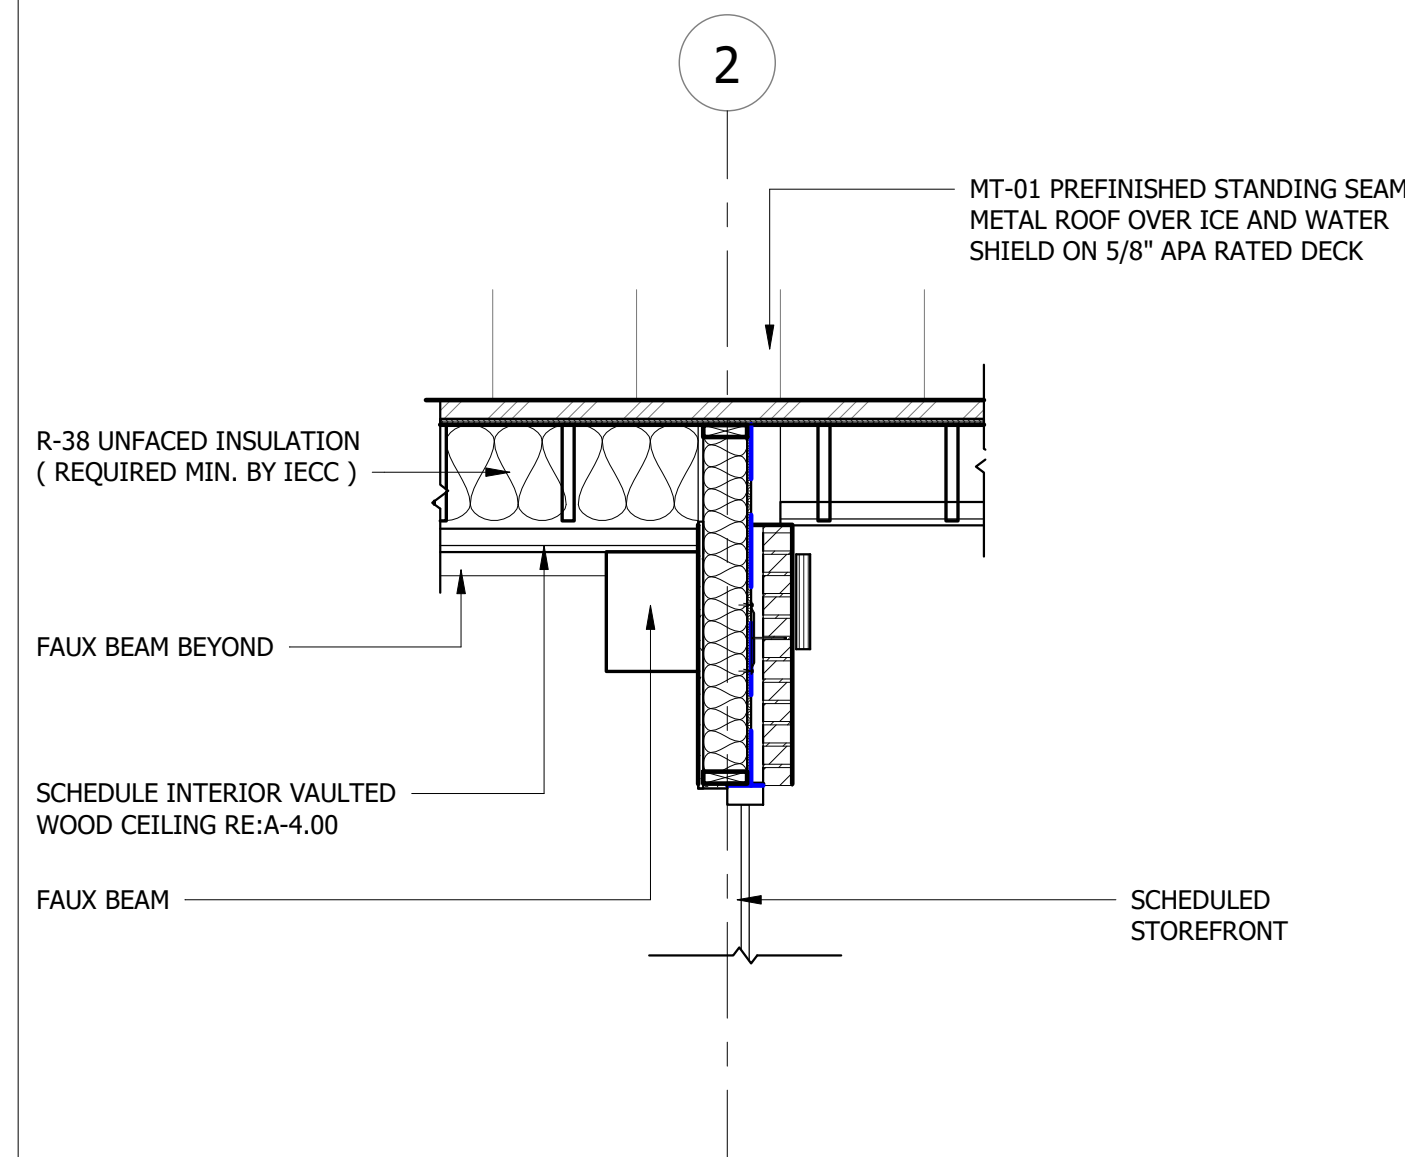
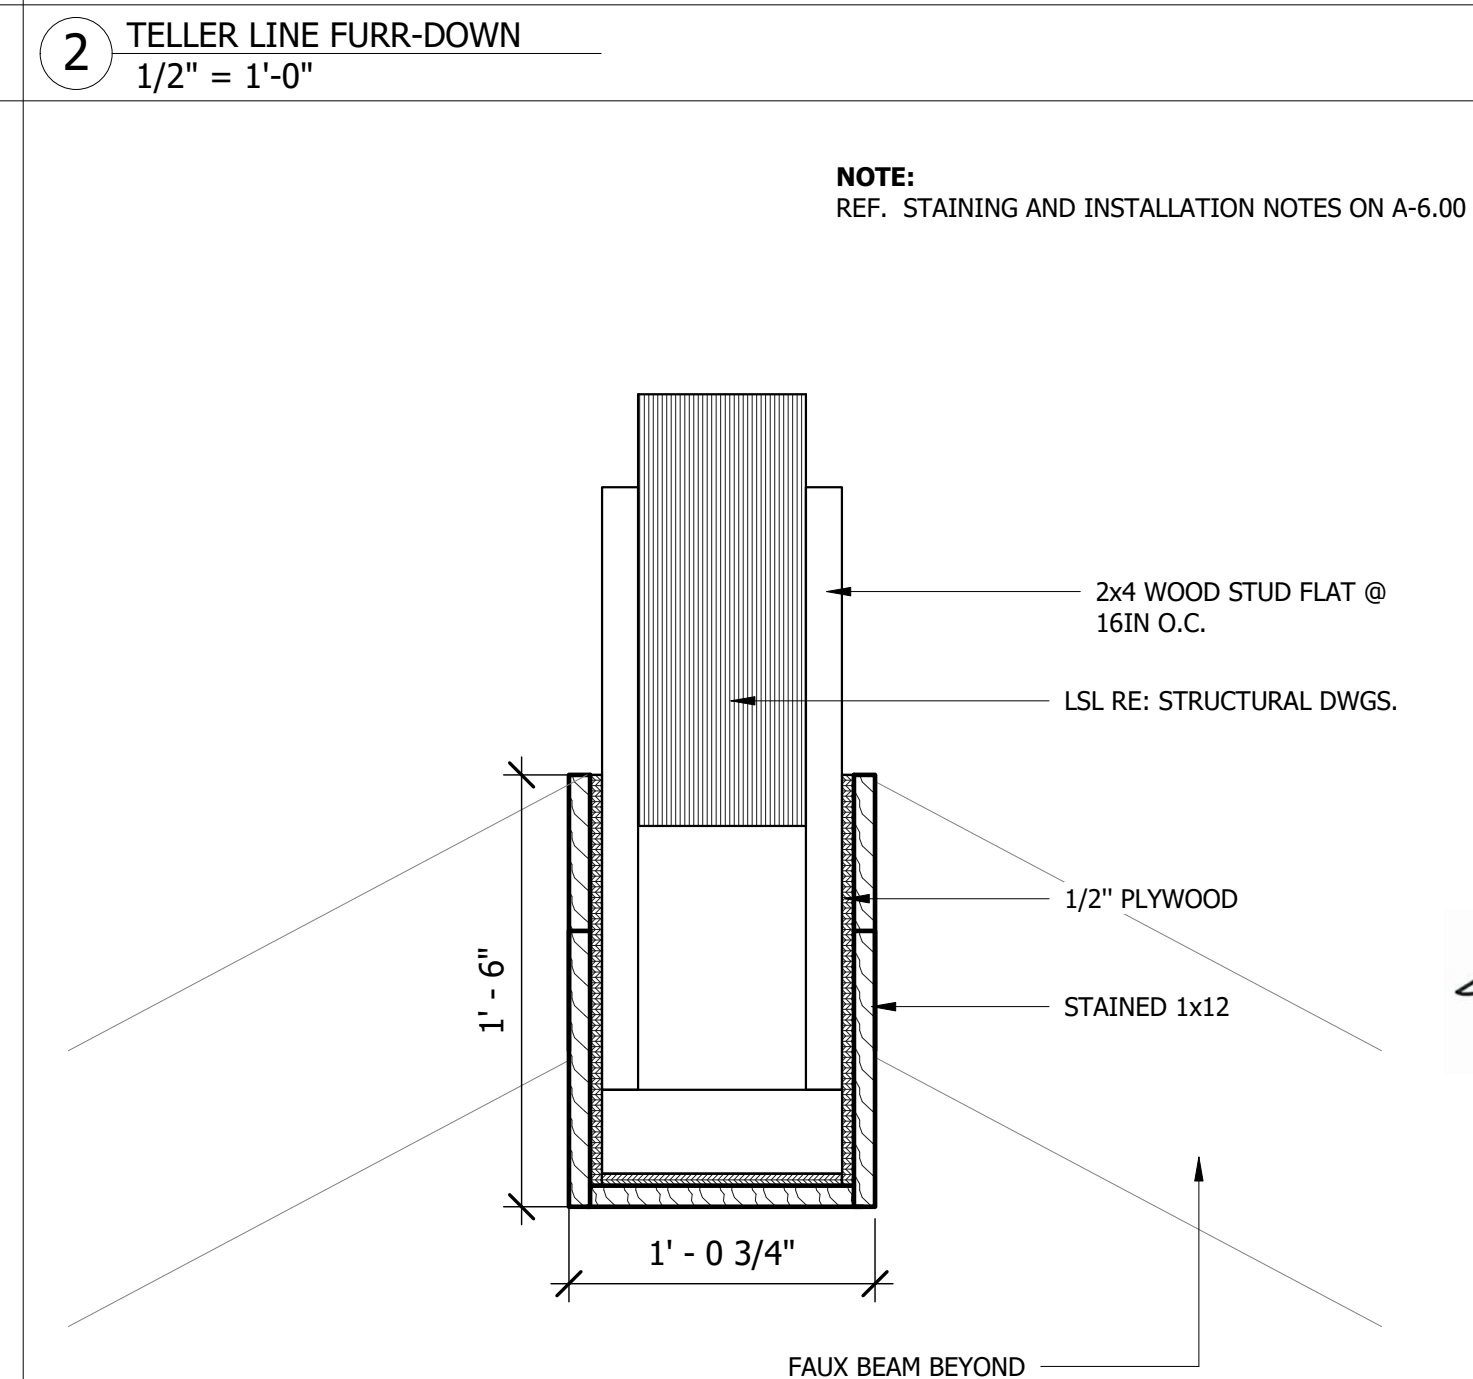
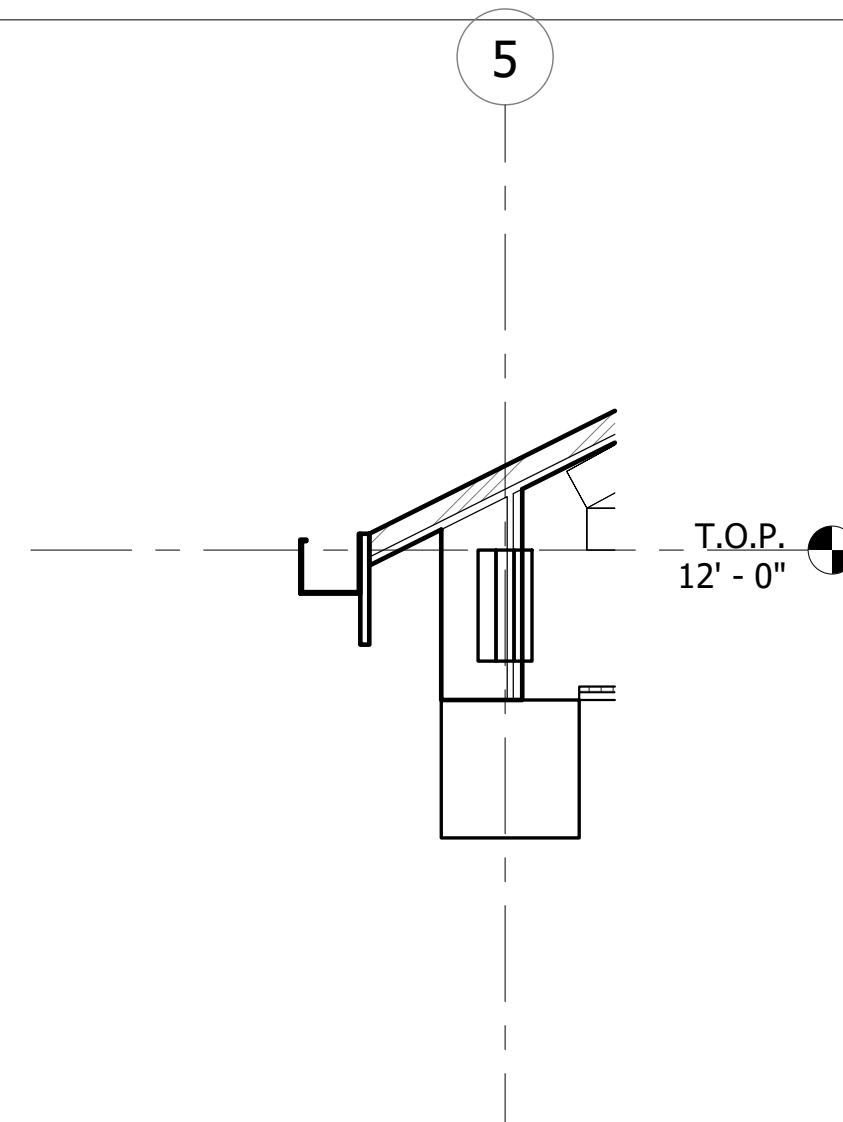


INTENTIONALLY
LEFT BLANK

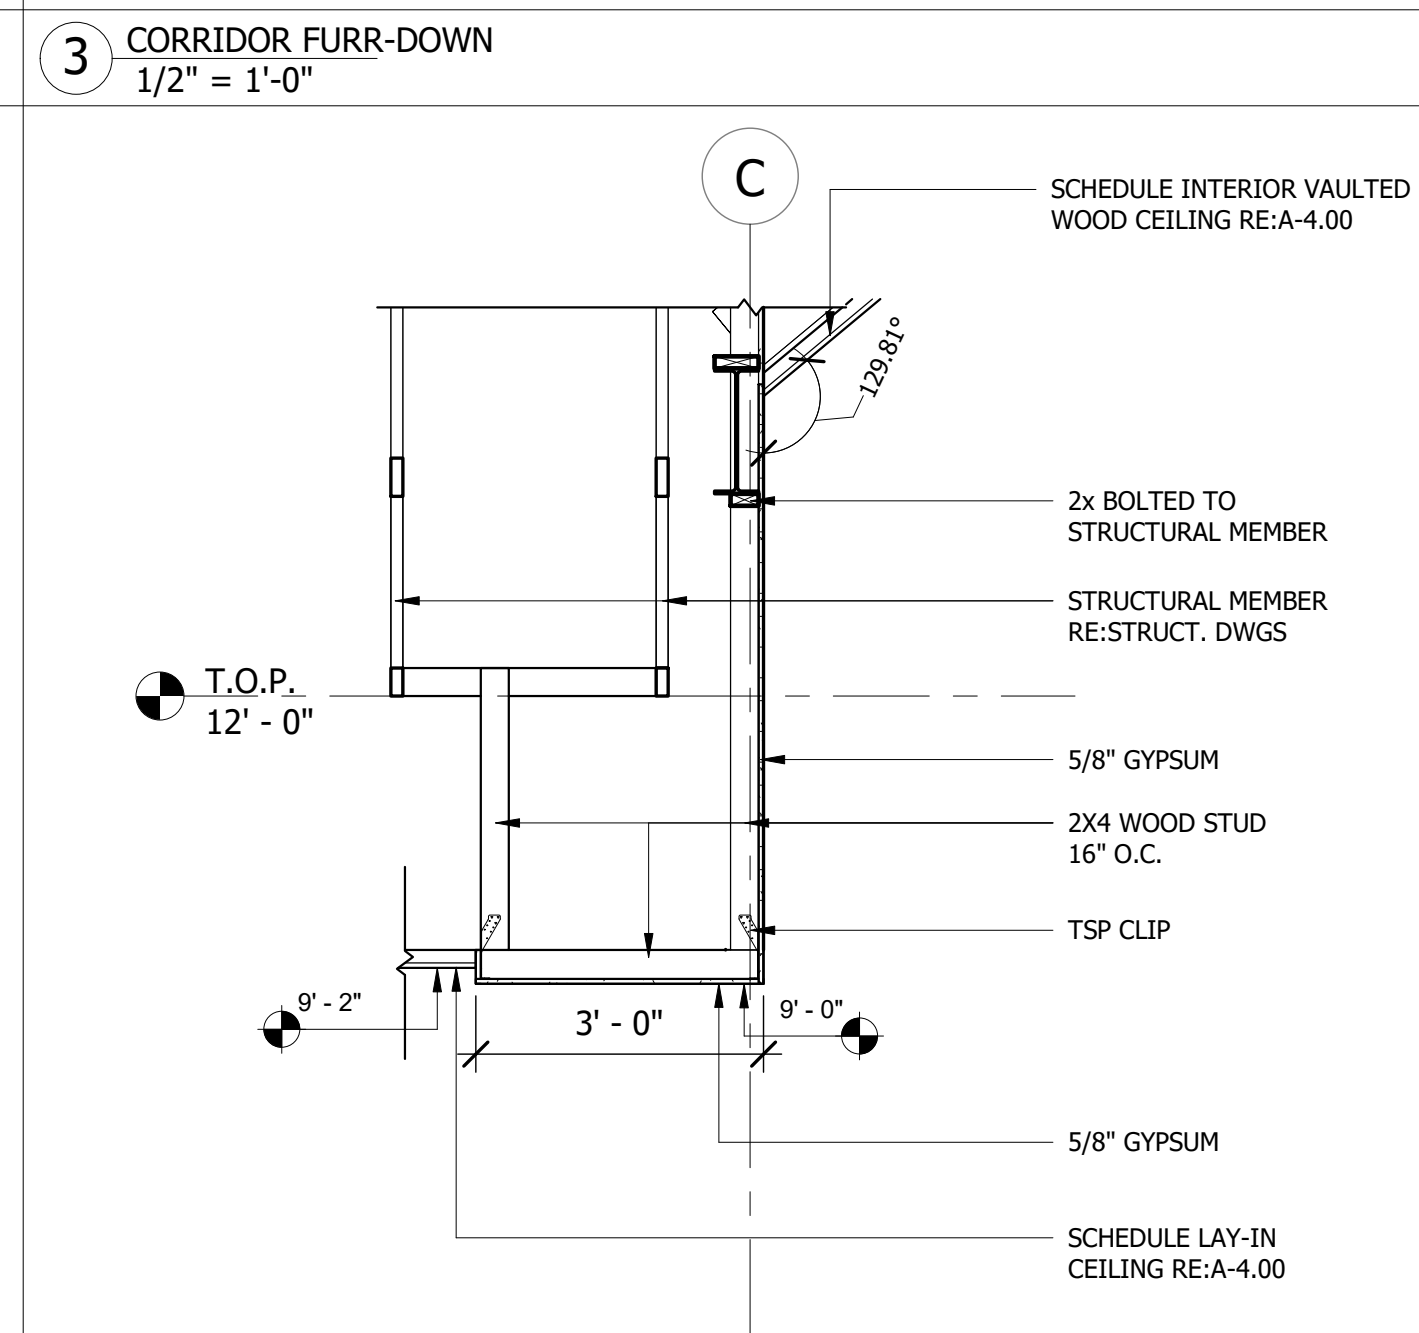

INTENTIONALLY
LEFT BLANK

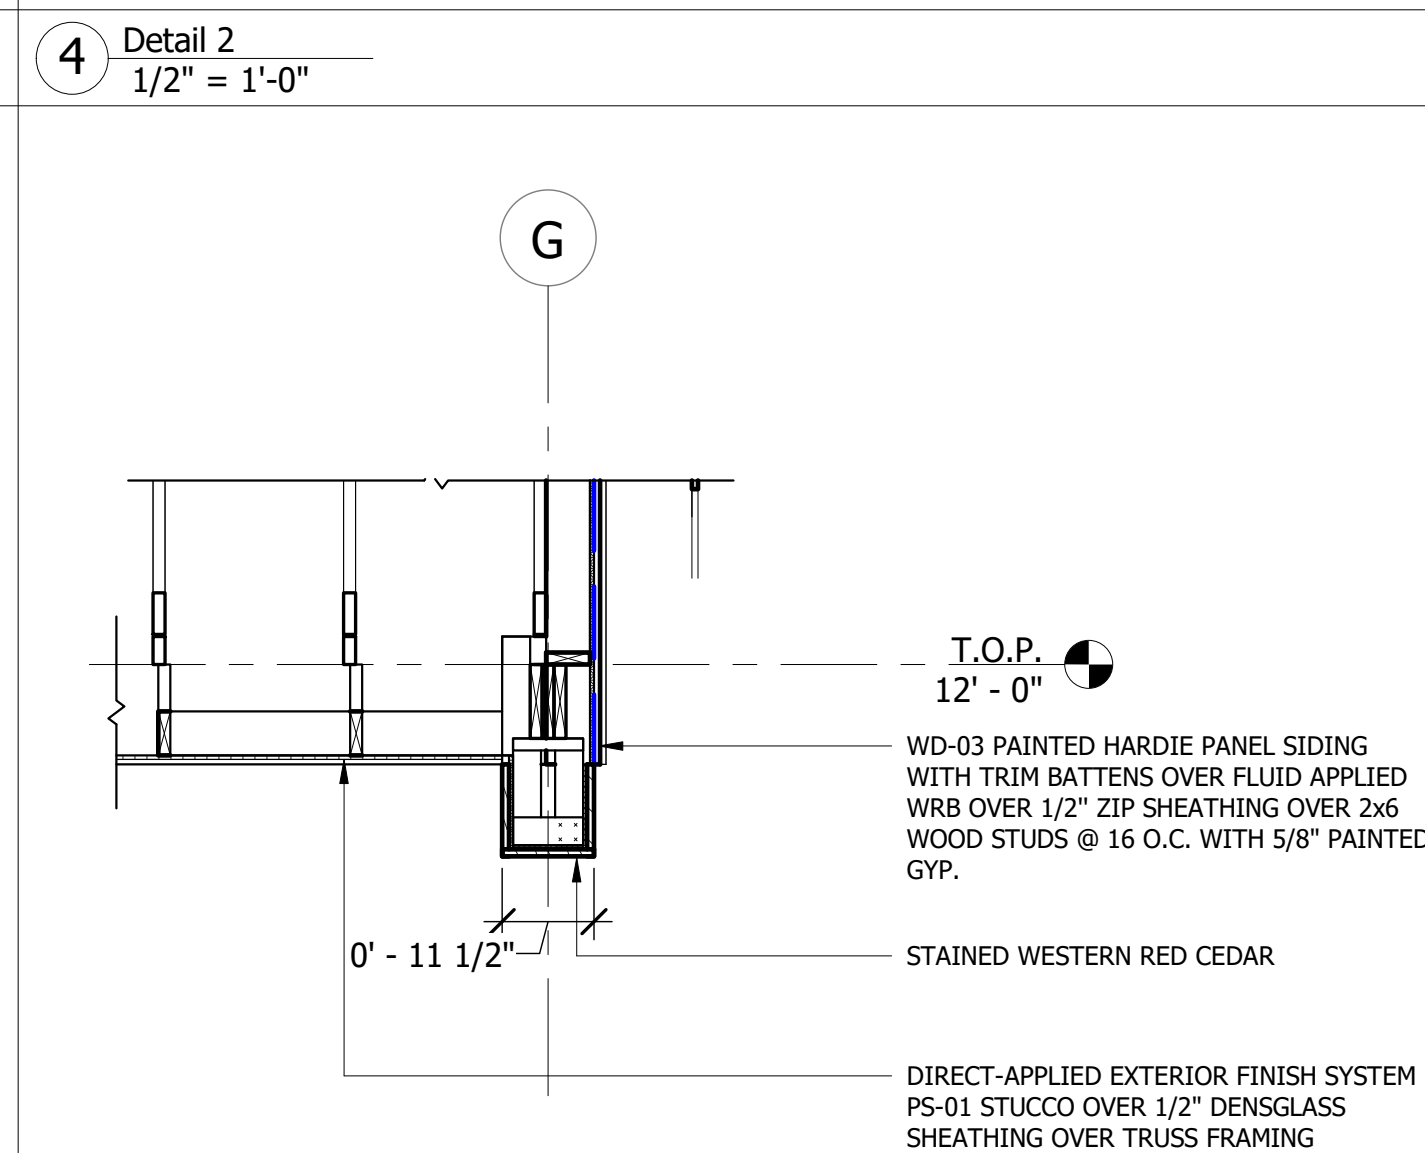

ARCHITECTURE | DESIGN | CONSTRUCTION

15810 PARK TEN PLACE, SUITE 300
HOUSTON, TEXAS 77084
713-465-4650
www.sligroup.com

NBT
National Bank & Trust
National Bank & Trust - Bastrop
264 FM 969 BLDG. 3
BASTROP, TX 78602

	DATE
ISSUED FOR CLIENT APPROVAL	08.17.2026
ISSUED FOR BIDDING	09.11.2026
ISSUED FOR PERMIT	09.11.2026
ISSUED FOR CONSTRUCTION	

[illegible]

The information, ideas, designs, details, layouts, techniques, features, arrangements, plans, sequences, dimensions, alterations, balances, conceptions, specifications, intentions, technology or embodiments, as illustrated, arranged, described or otherwise recorded in this drawing, including any drawings, models, or other reduced to tangible form herein, either expressly, implicitly or by implication, are the confidential and proprietary information of SLS Design, Inc. and shall not be used for any purpose other than the specific project or undertaking identified herein. No part of this drawing, including any drawings, models, or other prepared by SLS Design, Inc. Any other reproduction, disclosure or use of any portion of the confidential and proprietary information of SLS Design, Inc. shall be a breach of this agreement and shall constitute a violation of the laws of the State of California, U.S.A. and shall be subject to the provisions of the laws of the State of California, U.S.A. for a specific project or Contract. Any copying, duplicating, reproducing, utilizing, alteration, modification, revision or change to this drawing, is expressly prohibited unless done with the prior written consent or approval of SLS Design, Inc. No part of this drawing, including any drawings, models, or other prepared by SLS Design, Inc. shall be used for any purpose other than the specific project or undertaking identified herein without the prior written approval. This drawing is loaned by SLS Design, Inc., for the limited purpose of completing a specific Contract. The drawing remains the property of SLS Design, Inc. and shall remain confidential and proprietary information of SLS Design, Inc. and shall be subject to the provisions of the laws of the State of California, U.S.A. for a specific project or Contract, unless otherwise specifically authorized by Contract, under which it was loaned.

PRINT DATE: 9/14/2026 9:44:27 AM



DRAWING TITLE		A-4.20
CEILING DETAILS		
DRAWN BY	RG	
CHECKED BY	CA	
APPROVED BY	TB	SHEET NO.