


7. IT IS THE CONTRACTORS RESPONSIBILITY TO COORDINATE BETWEEN THE ROOF TRUSS SUPPLIER AND THE MECHANICAL CONTRACTOR FOR ADEQUATE MECHANICAL EQUIPMENT AND DUCT CLEARANCE. CLEARANCES AND PROVISIONS SHOWN ON THESE DRAWINGS CANNOT TAKE INTO ACCOUNT DIFFERENCES IN EQUIPMENT PURCHASED OR ALTERNATE DUCT LAYOUTS.

LEGEND

NOTE:
ALL INTERIOR HEADERS ARE TYPE ① UNLESS NOTED
ALL EXTERIOR HEADERS ARE TYPE ③ UNLESS NOTED
USE 1/2" PLYWOOD SPACERS AS REQ'D

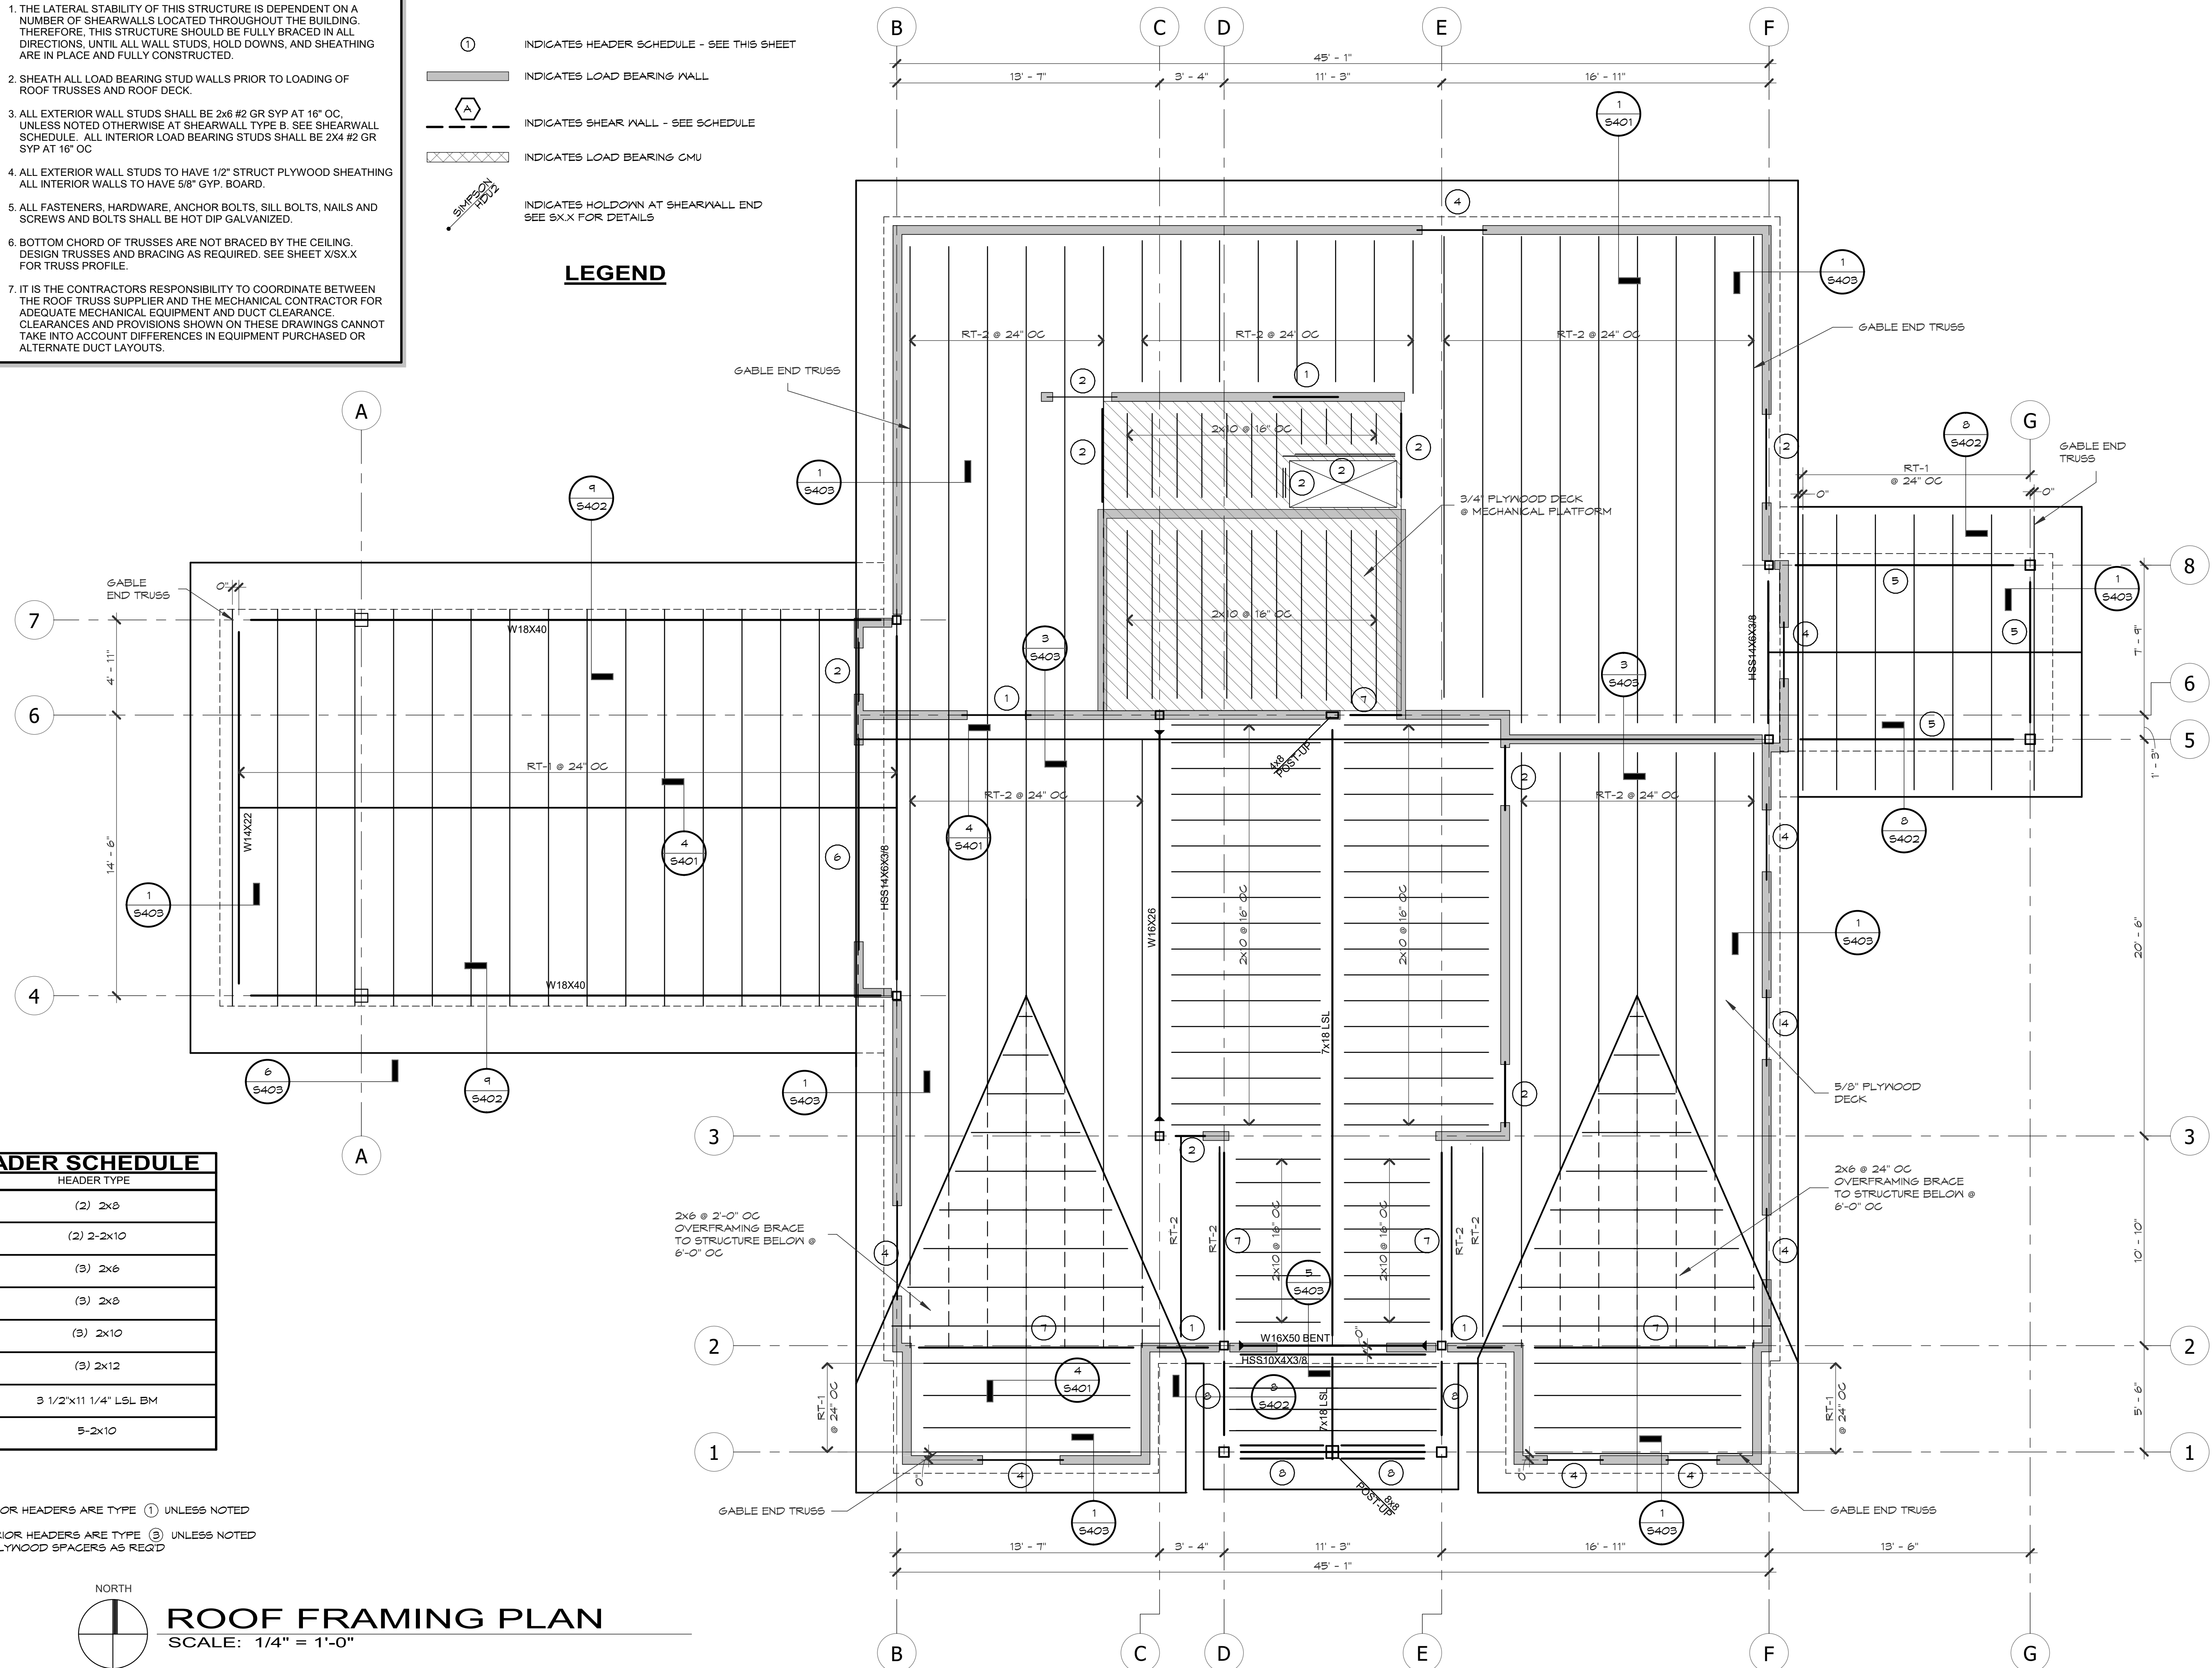

Project Number : 8989

S201