



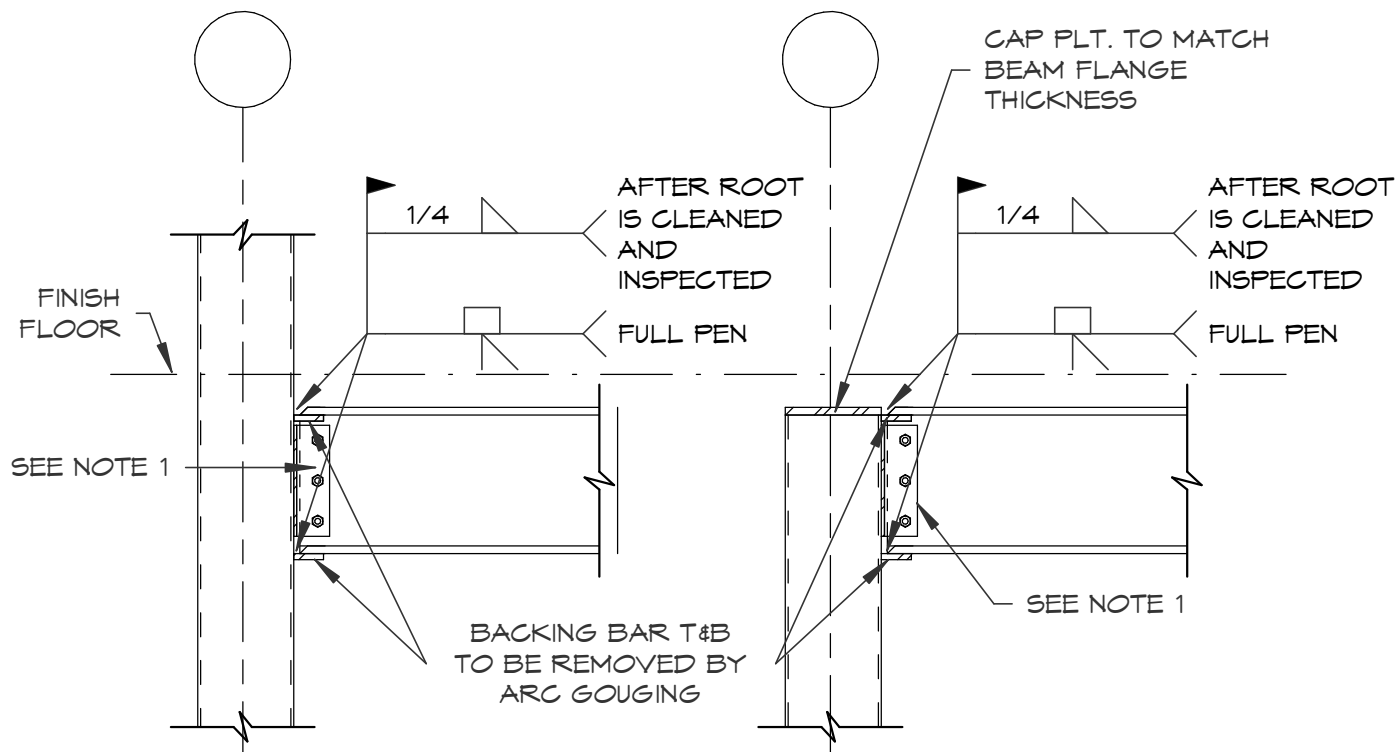

- NOTES:
- 1.) SEE CONNECTION SCHEDULE
 - 2.) SEE PLANS FOR LOCATIONS AND BEAM COLUMN SIZES.
 - 3.) PROVIDE COMPLETE PENETRATION GROOVE WELDS UNLESS OTHERWISE SHOWN.
 - 4.) AT TOP LEVELS PROVIDE COLUMN CAP PLATE.

MOMENT CONNECTION DETAIL AT TUBE COLUMN


SCALE: 3/4" = 1'-0"

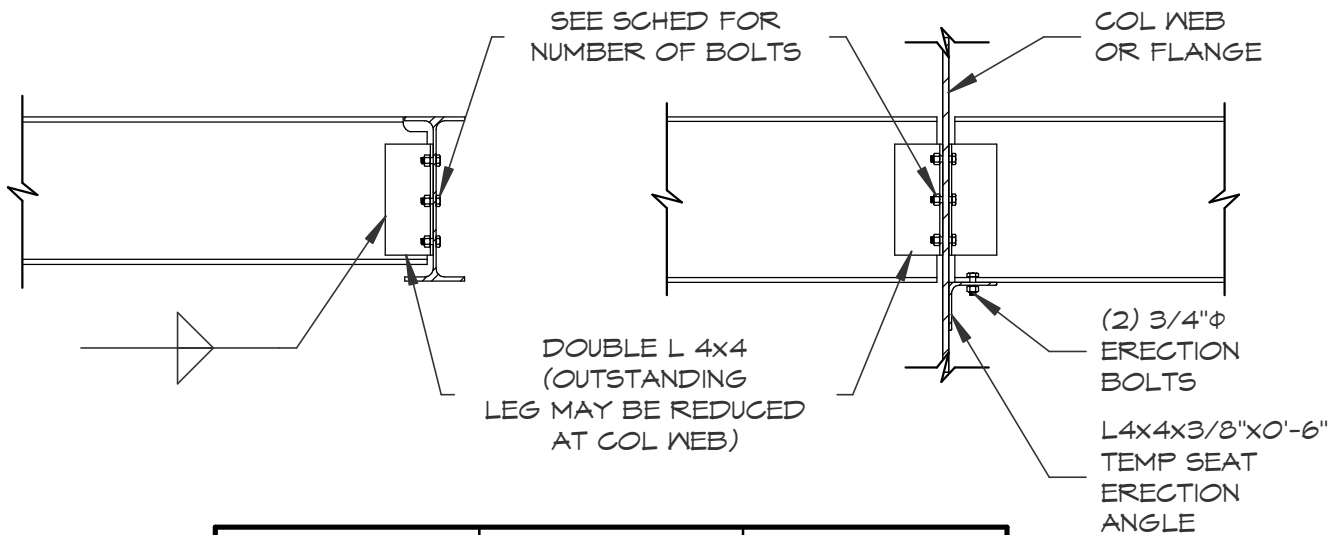

BEAM DEPTH	PLATE THICKNESS	NO. 3/4" Ø A325 BOLTS
8"	1/4"	2
10"	5/16"	2
12"	5/16"	3
14"	5/16"	3
16"	5/16"	4
18"	5/16"	5
21"	5/16"	6
24"	3/8"	6
27"	3/8"	7
30"	3/8"	8

BEAM TO BEAM/ COLUMN CONNECTION TABLE


SCALE: 3/4" = 1'-0"

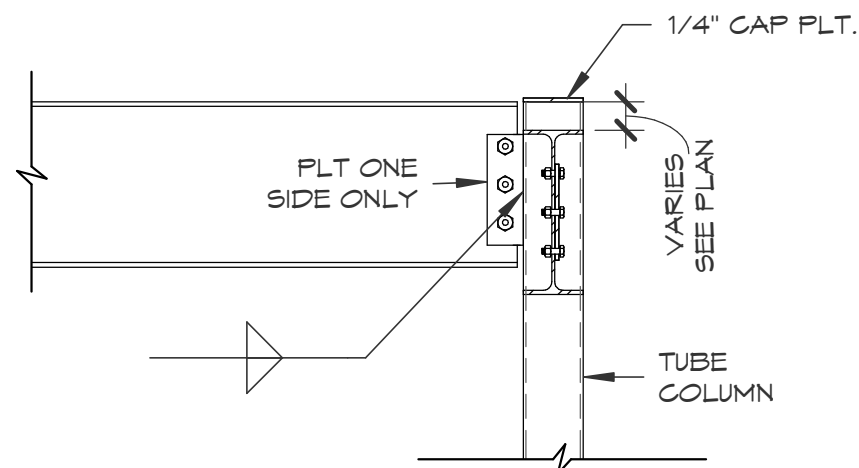

BEAM DEPTH	PLATE THICKNESS	NO. 3/4" Ø A325 BOLTS
8"	1/4"	2
10"	5/16"	2
12"	5/16"	3
14"	5/16"	3
16"	5/16"	4
18"	5/16"	5
21"	5/16"	6
24"	3/8"	6
27"	3/8"	7
30"	3/8"	8

BEAM TO COLUMN SIMPLE SHEAR CONNECTION TABLE

SCALE: 3/4" = 1'-0"

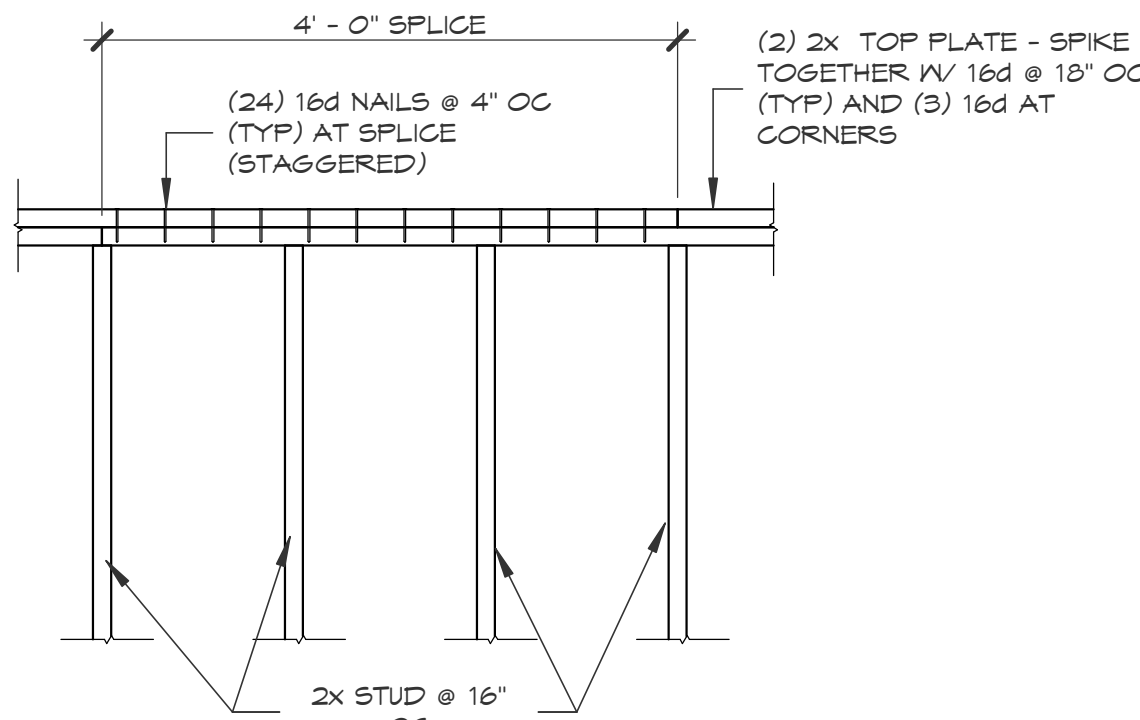


TOP PLATE SPLICE


SCALE: 3/4" = 1'-0"

NOTE

1. HOLES SHALL BE DRILLED SO AS NOT TO SPLINTER THE STUD.
2. 'd' = MEMBER DEPTH

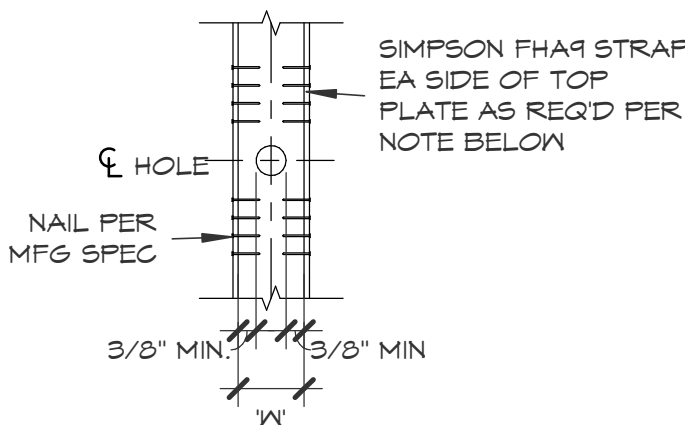

PLAN - DBL TOP PLATE

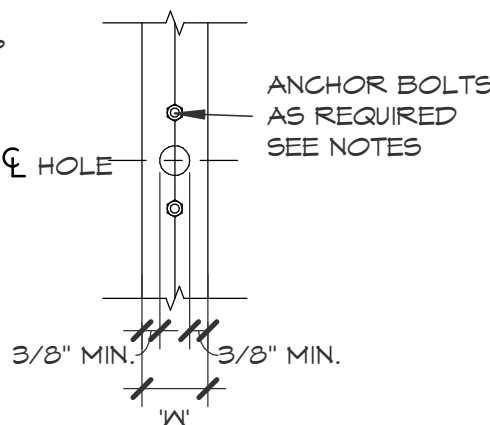


PLAN - SILL PLATE

HOLES IN PLATE


SCALE: 3/4" = 1'-0"

NOTE

1. HOLES SHALL BE DRILLED SO AS NOT TO SPLINTER THE STUD.
2. 'd' = MEMBER DEPTH

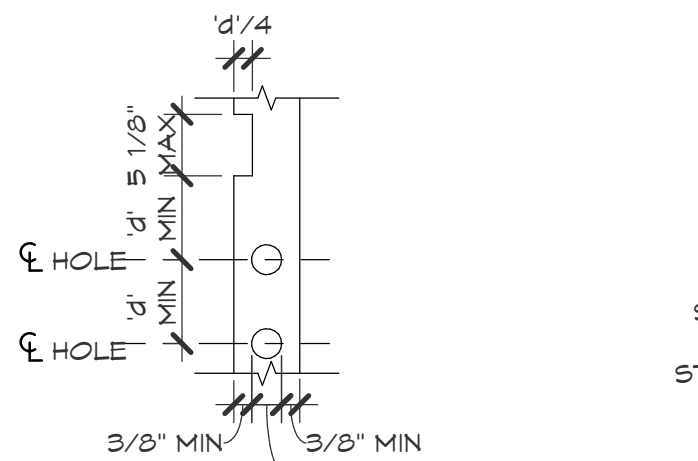

NOTCH OR HOLE IN STUD

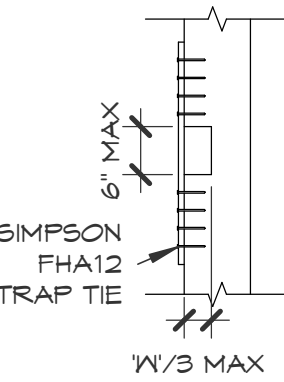


FOR 'd' GREATER THAN 1/3 'W' PROVIDE STRAP EA SIDE AS SHOWN 2'-0" MAX

PLAN - NOTCH IN PLATE

HOLE/NOTCH IN STUD/PLATE

SCALE: 3/4" = 1'-0"

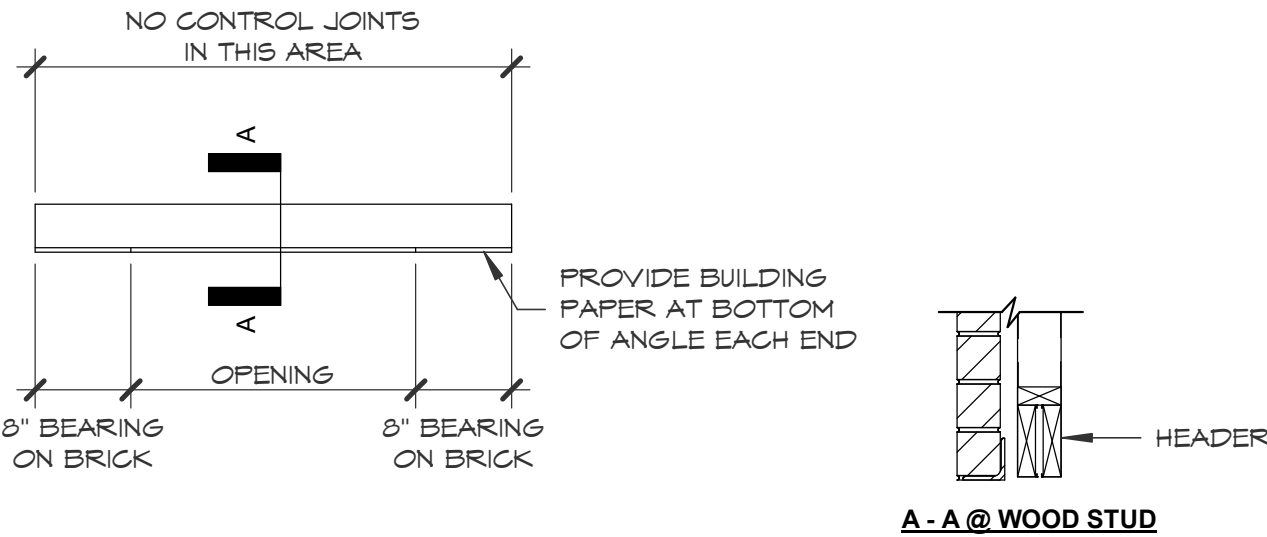


BRICK LOOSE LINTEL SCHEDULE

OPENING	ANGLE SIZE
3'-0" TO 10'-0"	L 5 X 5 X 5/16 (ALL OPENINGS)

LLV = LONG LEG VERTICAL
GALVANIZE ALL LINTEL ANGLES.
ANGLE SIZES ARE MIN. - SEE ARCHITECTURAL DRAWINGS.


BRICK LOOSE LINTEL SCHEDULE

SCALE: 3/4" = 1'-0"

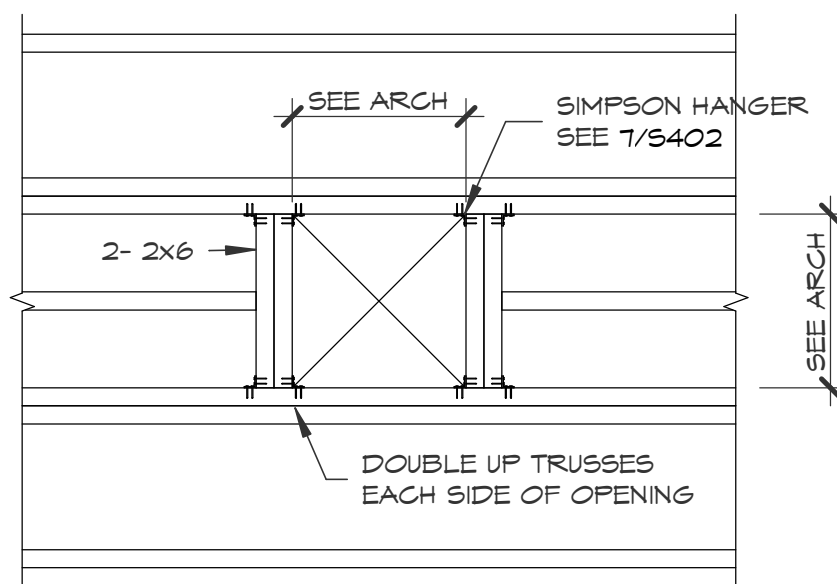

OPENING DETAIL AT ROOF / CEILING


SCALE: 3/4" = 1'-0"

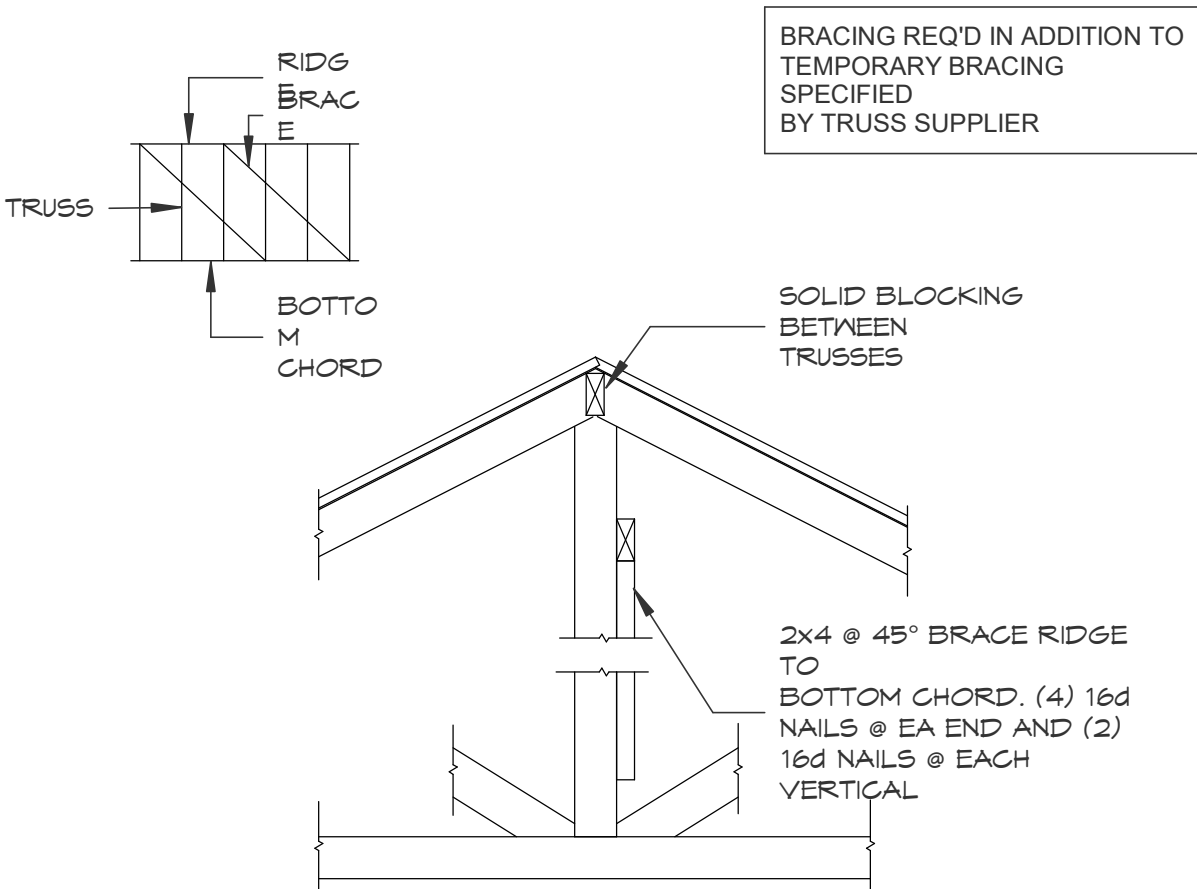

RIDGE BRACE DETAIL


SCALE: 3/4" = 1'-0"

INSTALL TWO LBP 5/8" WASHERS ON TOP OF EACH CRESCENT WASHER (TOTAL OF FOUR)

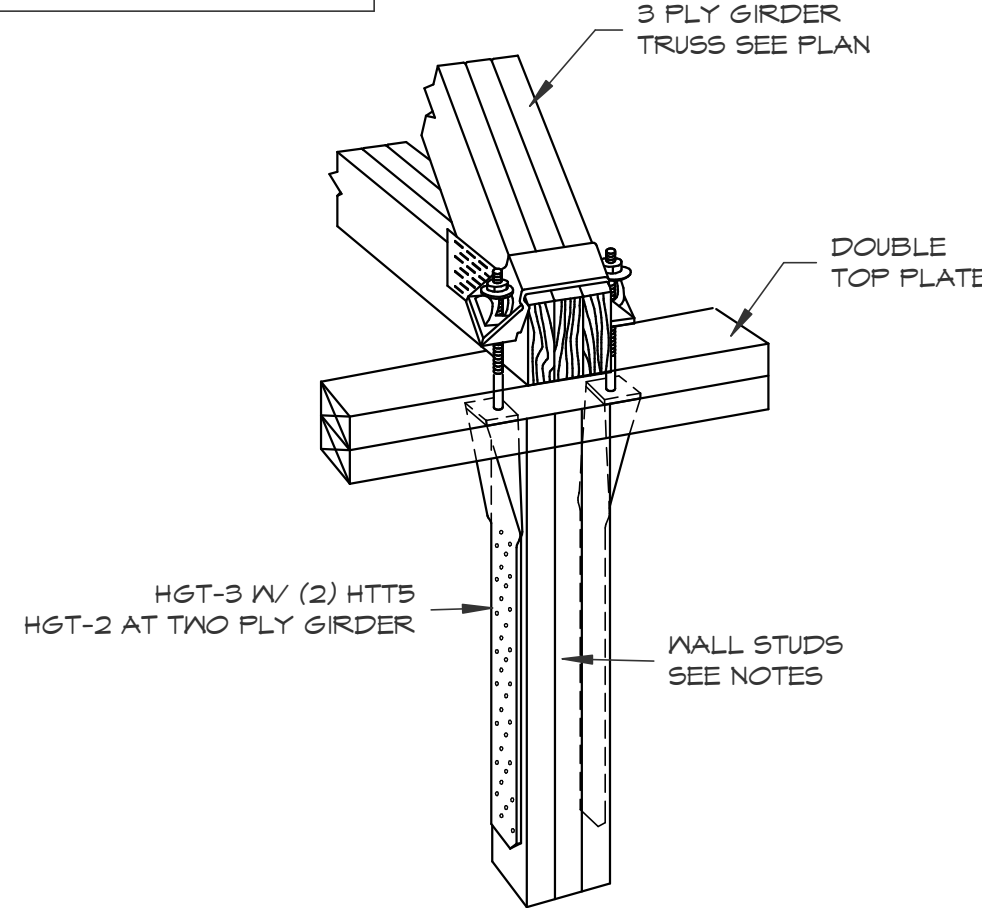


GIRDER TRUSS HOLDOWN DETAIL

SCALE: 3/4" = 1'-0"

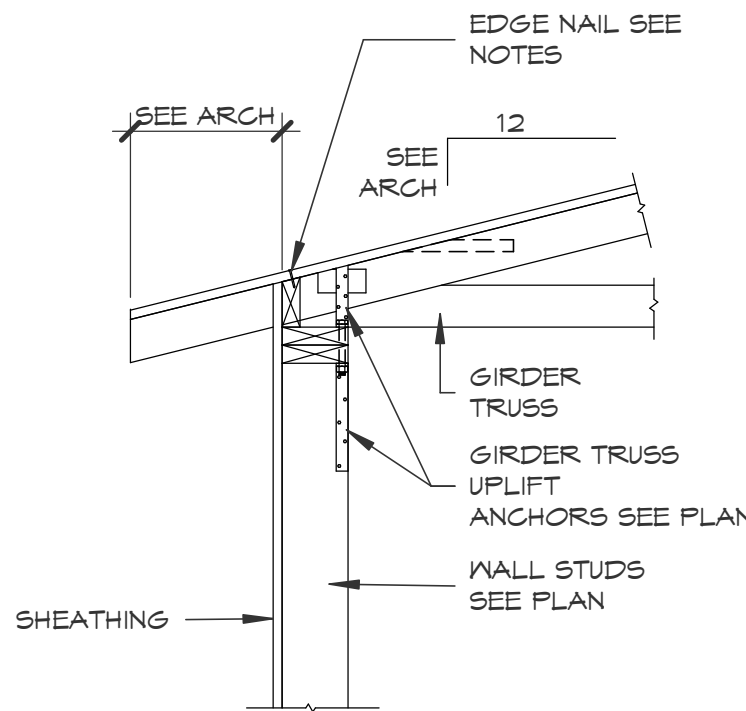

GIRDER TRUSS HOLDOWN DETAIL

SCALE: 3/4" = 1'-0"

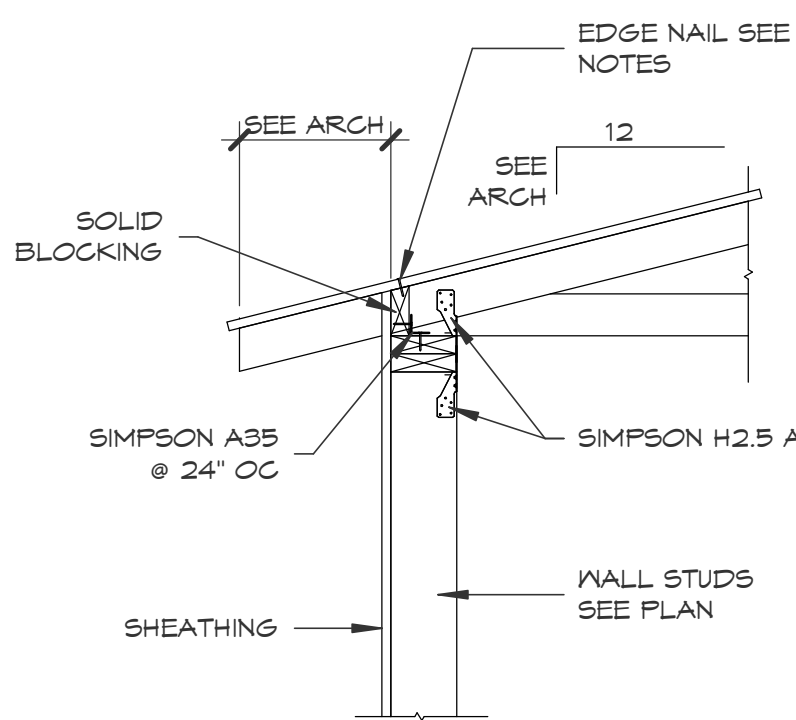

TYPICAL EDGE DETAIL

SCALE: 3/4" = 1'-0"



ARCHITECTURE | DESIGN | CONSTRUCTION

15810 PARK TEN PLACE, SUITE 300
HOUSTON, TEXAS 77084
713-465-4650
www.sligroup.com

© COPYRIGHT


NBT
National Bank & Trust

National Bank & Trust - Bastrop

264 FM 969 BLDG. 3
BASTROP, TX 78602

Project Number : 8989

ISSUED FOR CLIENT APPROVAL	DATE	
ISSUED FOR BIDDING		
ISSUED FOR PERMIT	09/10/26	
ISSUED FOR CONSTRUCTION		
REVISIONS		
MARK	DESCRIPTION	DATE

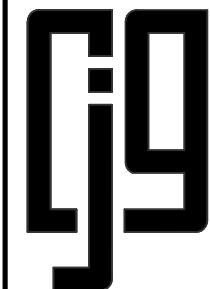

CGJ ENGINEERS
STRUCTURAL ENGINEERS
TEXAS ENGINEERING FIRM
NO. F-170
6051 NORTH COURSE DRIVE
SUITE 375
HOUSTON, TEXAS 77072
713.780.3345

The information, ideas, designs, details, layouts, techniques, features, arrangements, plans, sequences, dimensions, allowances, tolerances, conceptions, specifications, intentions, technology or embodiments, as illustrated, arranged, displayed, noted, recorded, indicated, represented, disclosed, evidenced, detailed or otherwise reduced to tangible form hereon, either expressly, inherently or by implication, are the confidential and proprietary information of SLI Design, Inc., and shall not be used for any purpose other than the specific project or undertaking identified on the drawing title block or legend for which they are and have been prepared by SLI Design, Inc. Any other reproduction, disclosure or use of any portion of the confidential and proprietary information of SLI Design, Inc., shall be a breach of the obligation of confidence created by the acceptance of this drawing from SLI Design, Inc. for a specific project or Contract. Any copying, duplicating, reproducing, utilization, alteration, modification, revision or change to this drawing, is expressly prohibited unless done with the prior written consent or approval of SLI Design, Inc., and shall not be undertaken without receipt of such prior written approval. This drawing is loaned by SLI Design, Inc., for the limited purpose of complying with a specific Contract. The drawing remains the property of SLI Design, Inc., and shall be returned upon request or completion of the contract, unless specifically authorized by Contract, under which it was loaned.

PRINT DATE: 9/10/2026 12:12:23 PM



10 September 2026

DRAWING TITLE	
FRAMING DETAILS	
DRAWN BY	JM
CHECKED BY	BG
APPROVED BY	
SHEET NO.	
S401	